



19/03/2025

\\slr-local\au\Offices\UK\Edinburgh\Projects\405_065521\00001 - Hagshaw\Tech\CSE\Wings\Figures\3.3_P1_Indicative Turbine Elevation.dwg



Turbine	Tip height
1	230m
2	230m
3	230m
4	230m
5	230m
6	200m
7	230m
8	230m
9	230m
10	230m
11	230m
12	230m
13	230m
14	230m
15	230m
16	230m
17	230m
18	230m

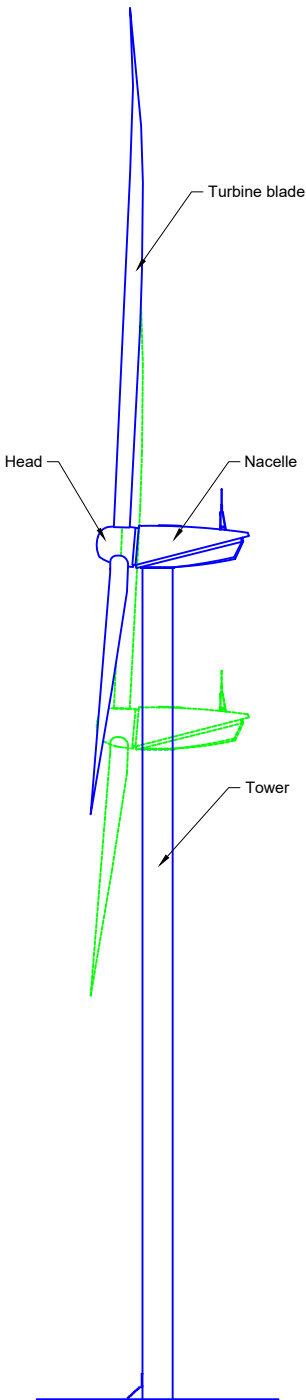

Side elevation

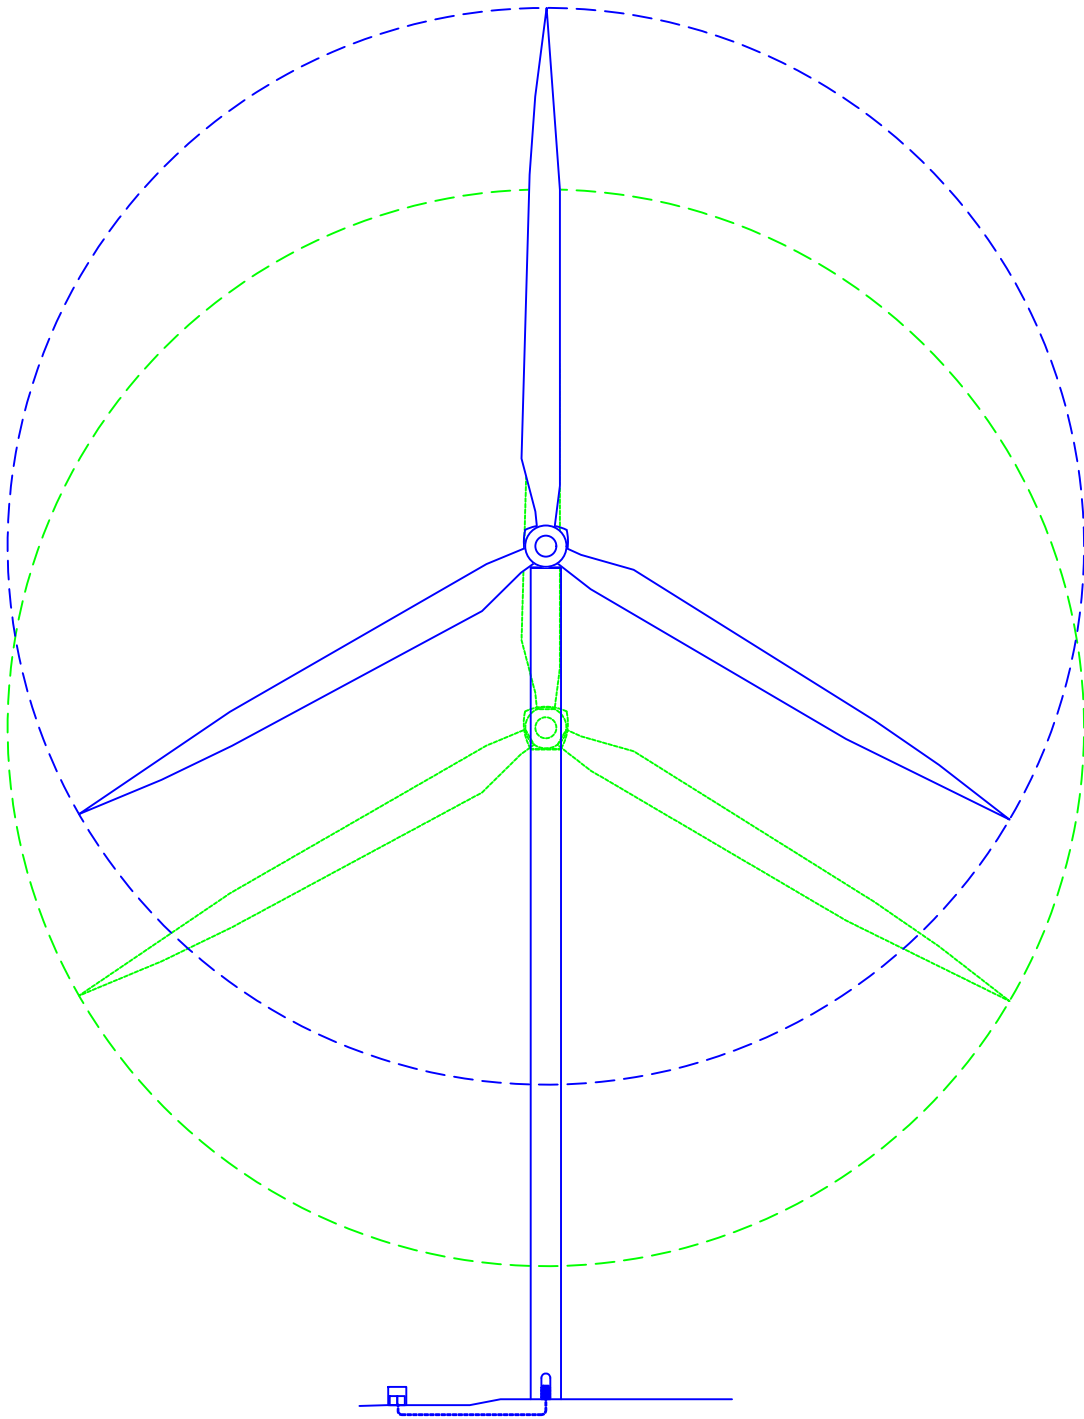

Front elevation

 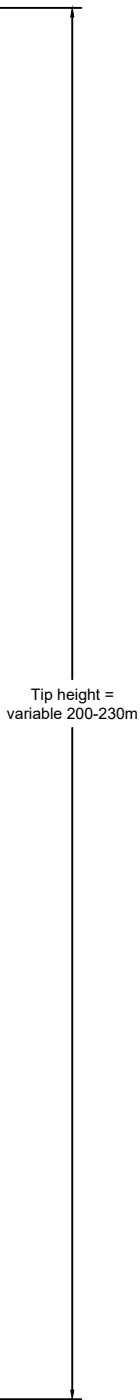

Notes:

- All dimensions are in metres unless stated otherwise.
- All levels are shown in metres above ordnance datum.
- Subject to change through detailed design.
- Actual turbine design may differ in visual appearance.
- Tip height taken from top of foundation.

Legend:

P1	200m turbine and table added to elevation	19/03/25	LB	MS	RA
P0	Initial issue	31/01/25	LB	MS	RA
Rev	Amendments	Date	By	Chk	Auth

www.slrconsulting.com

Client

Project

Hagshaw Energy Cluster - Western Expansion

Figure Title

Indicative Turbine Elevation

Scale 1:1,250 @ A3		SLR Project No. 405.065521.00001	
Designed N/A	Drawn LB	Checked MS	Authorised RA
Date N/A	Date 19/03/2025	Date 19/03/2025	Date 19/03/2025

Figure Number Figure 3.3	Rev. P1
------------------------------------	-------------------