


31/03/2025

\\slr-local\au\Offices\UK\Edinburgh\Projects\405.065521.00001 - Hagshaw\Tech\CSE\Wiring\Figures\3.9_PO_Indicative 25MW Short Duration BESS Layout and Elevations.dwg

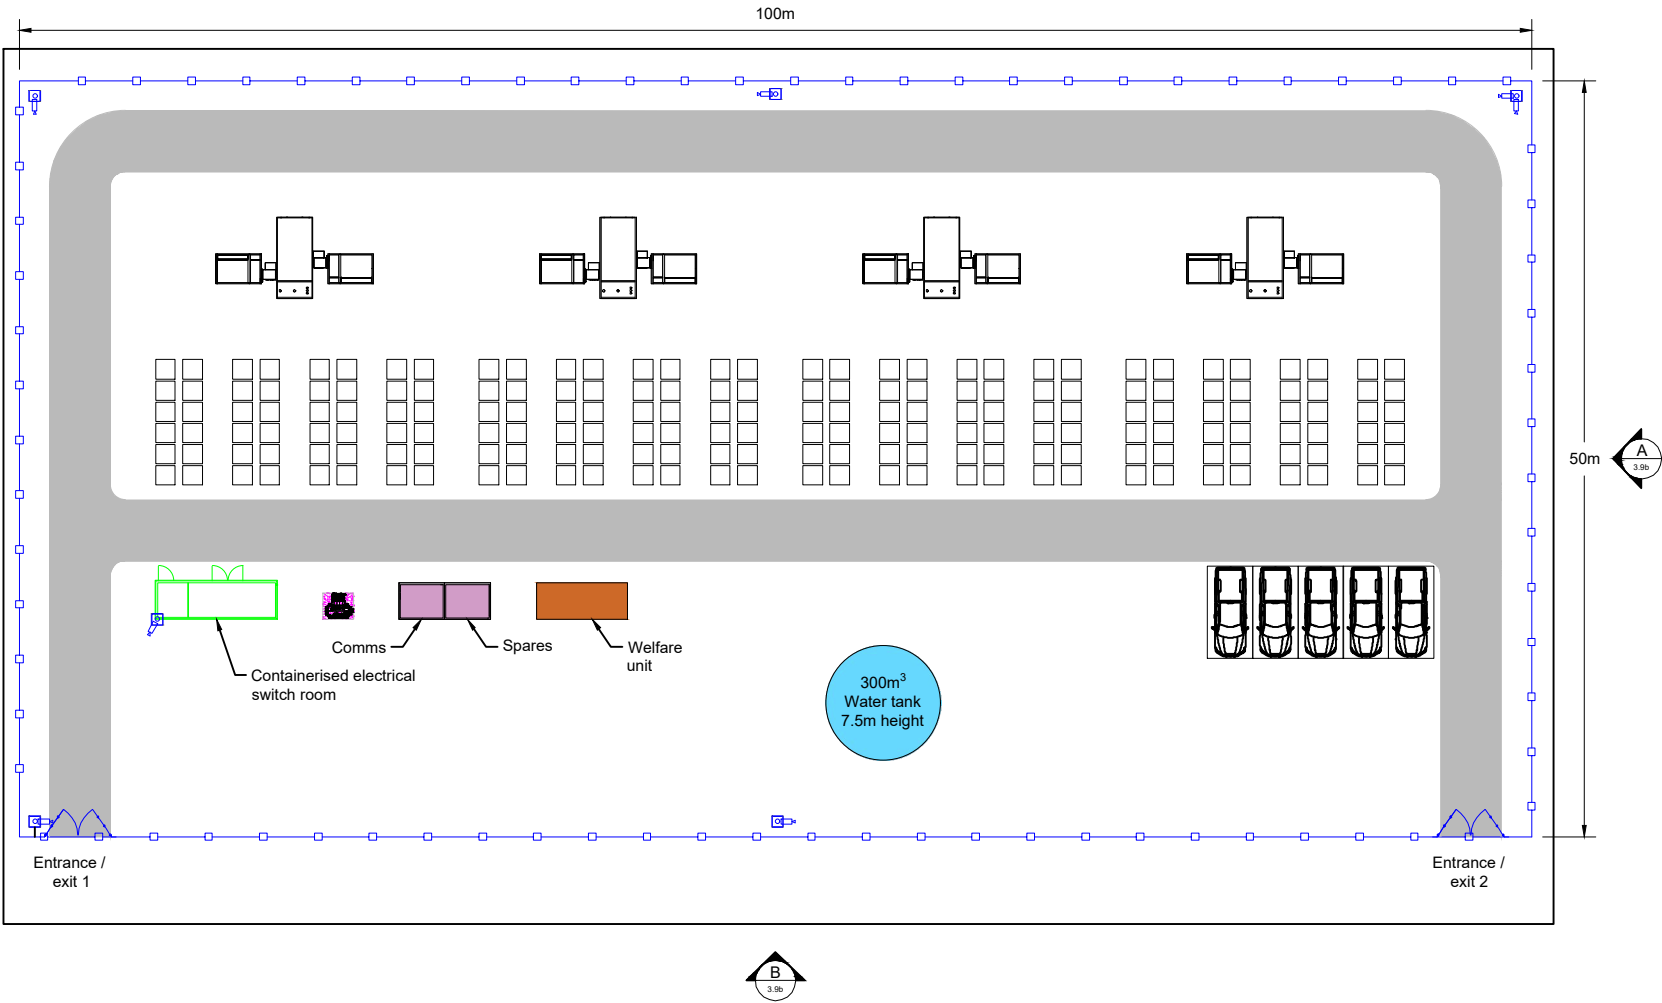

Notes:

1. All dimensions are in meters unless stated otherwise.
2. Subject to change through detailed design.

Legend:

Access track

PCS

BESS

P0	Initial issue	31/01/25	LB	MS	RA
Rev	Amendments	Date	By	Chk	Auth




www.slrconsulting.com



Project
Hagshaw Energy Cluster - Western Expansion


Figure Title
Indicative 25MW Short Duration BESS Layout

Scale 1:500 @ A3		SLR Project No. 405.065521.00001			
Designed N/A	Drawn LB	Checked MS	Authorised RA		
Date N/A	Date 31/01/2025	Date 31/01/2025	Date 31/01/2025		
Figure Number Figure 3.9a					Rev. P0

 


Scale 1:500


- Notes:
1. All dimensions are in meters unless stated otherwise.
 2. Subject to change through detailed design.

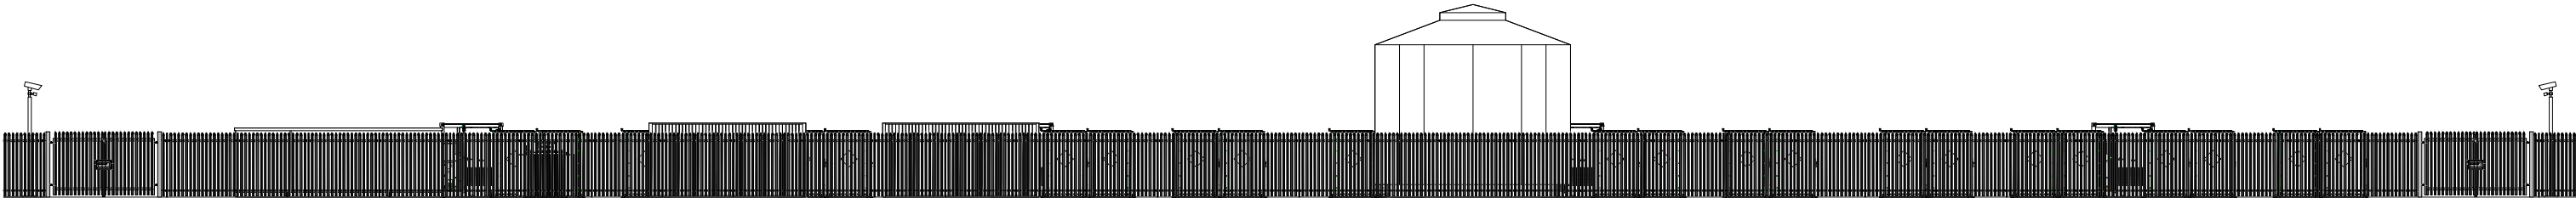


Front elevation
Shown with fence

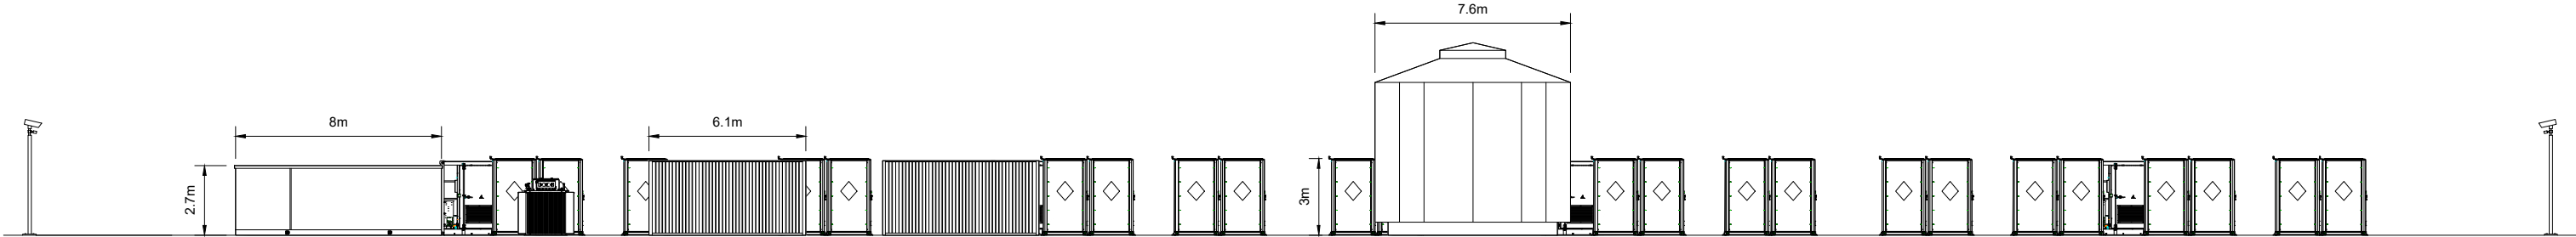


Front elevation
Shown without fence

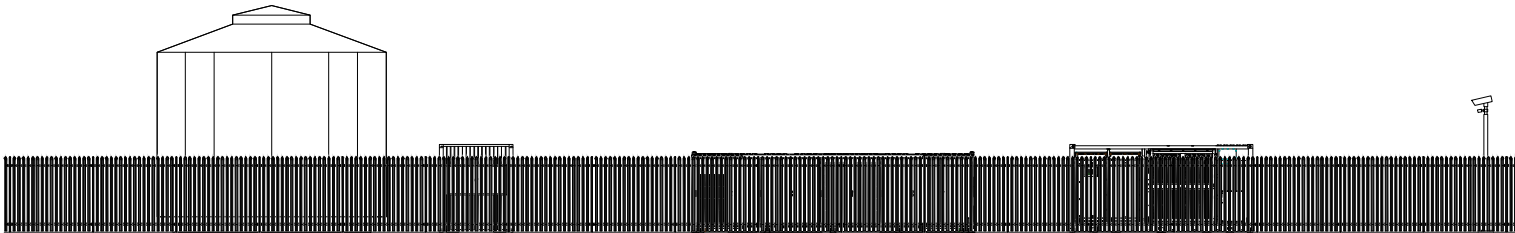

Side elevation
Shown with fence

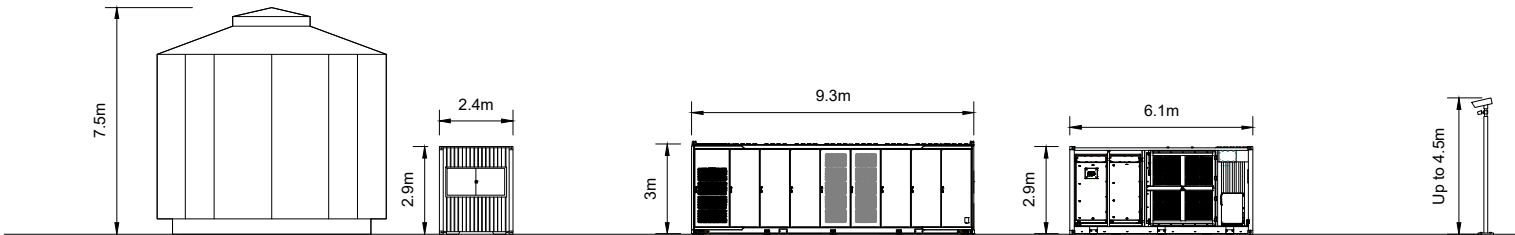

Side elevation
Shown without fence

 

P0	Initial issue	31/01/25	LB	MS	RA
Rev	Amendments	Date	By	Chk	Auth



www.slrconsulting.com

Client



Project

Hagshaw Energy Cluster - Western Expansion

Figure Title

Indicative 25MW Short Duration BESS Elevations

Scale 1:250 @ A3		SLR Project No. 405.065521.00001	
Designed N/A	Drawn LB	Checked MS	Authorised RA
Date N/A	Date 31/01/2025	Date 31/01/2025	Date 31/01/2025

Figure Number

Figure 3.9b

Rev.

P0