



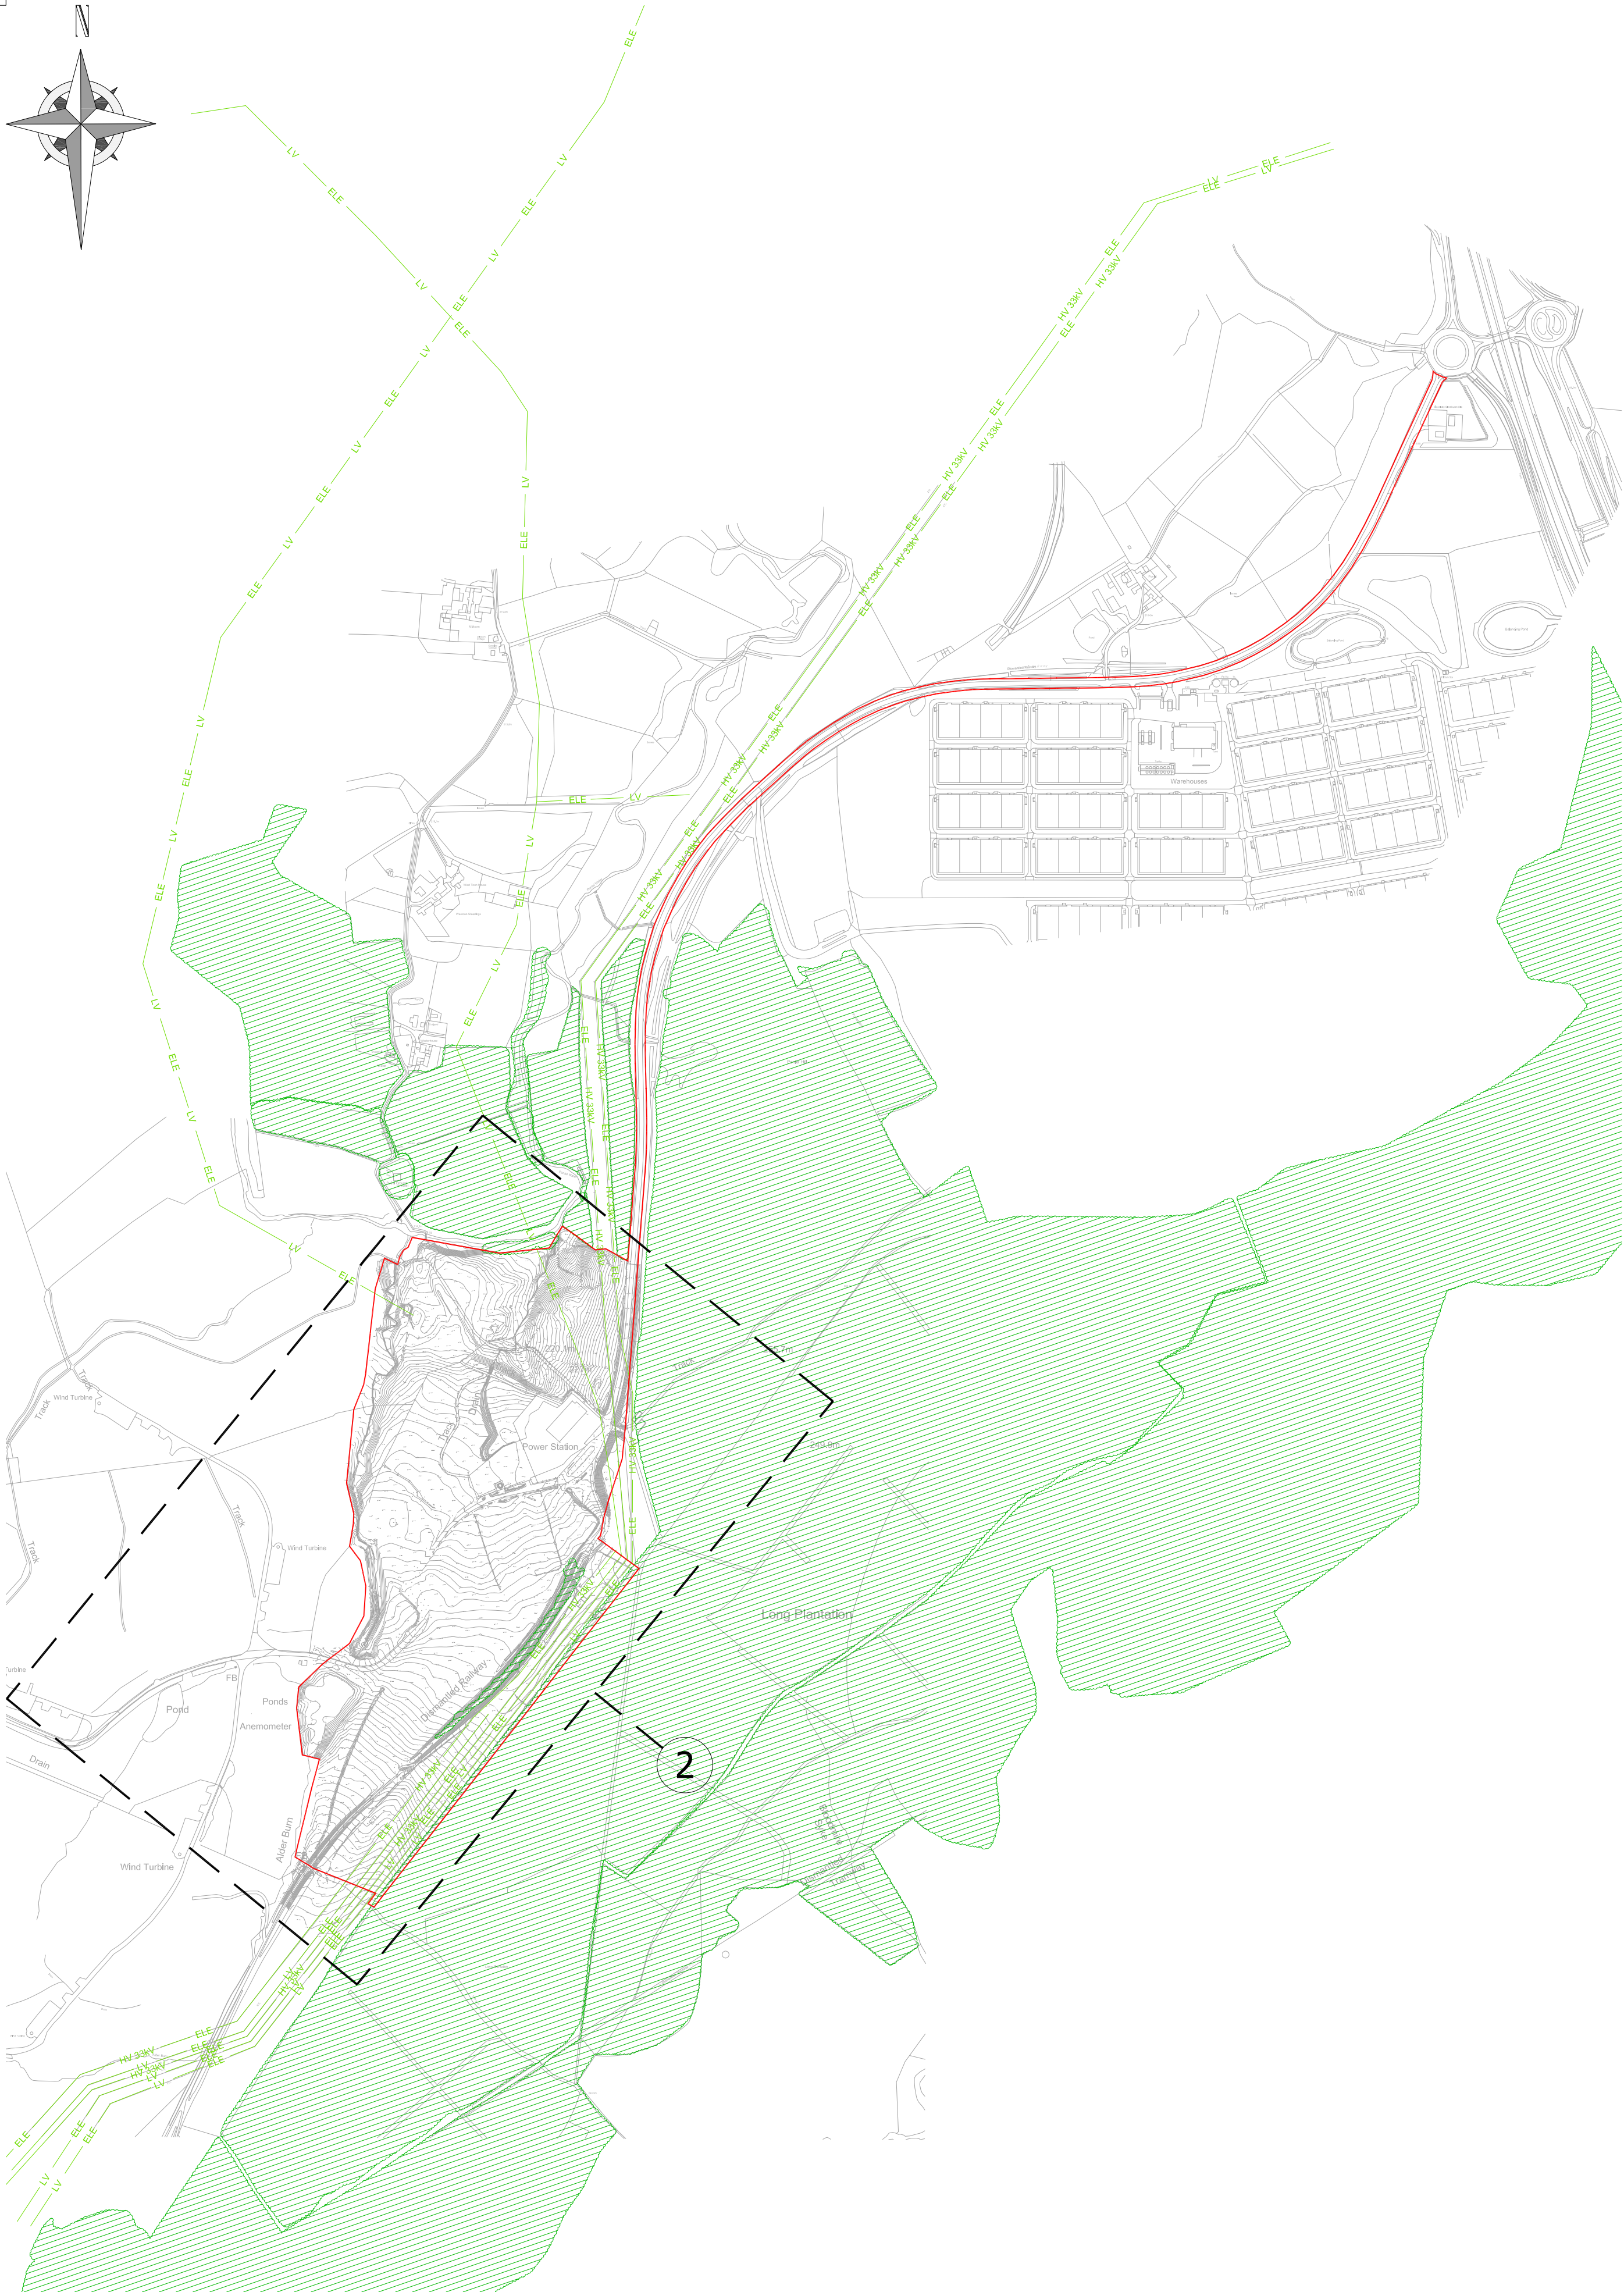

1

EXISTING SITE PLAN


Scale: 1:7500@A1

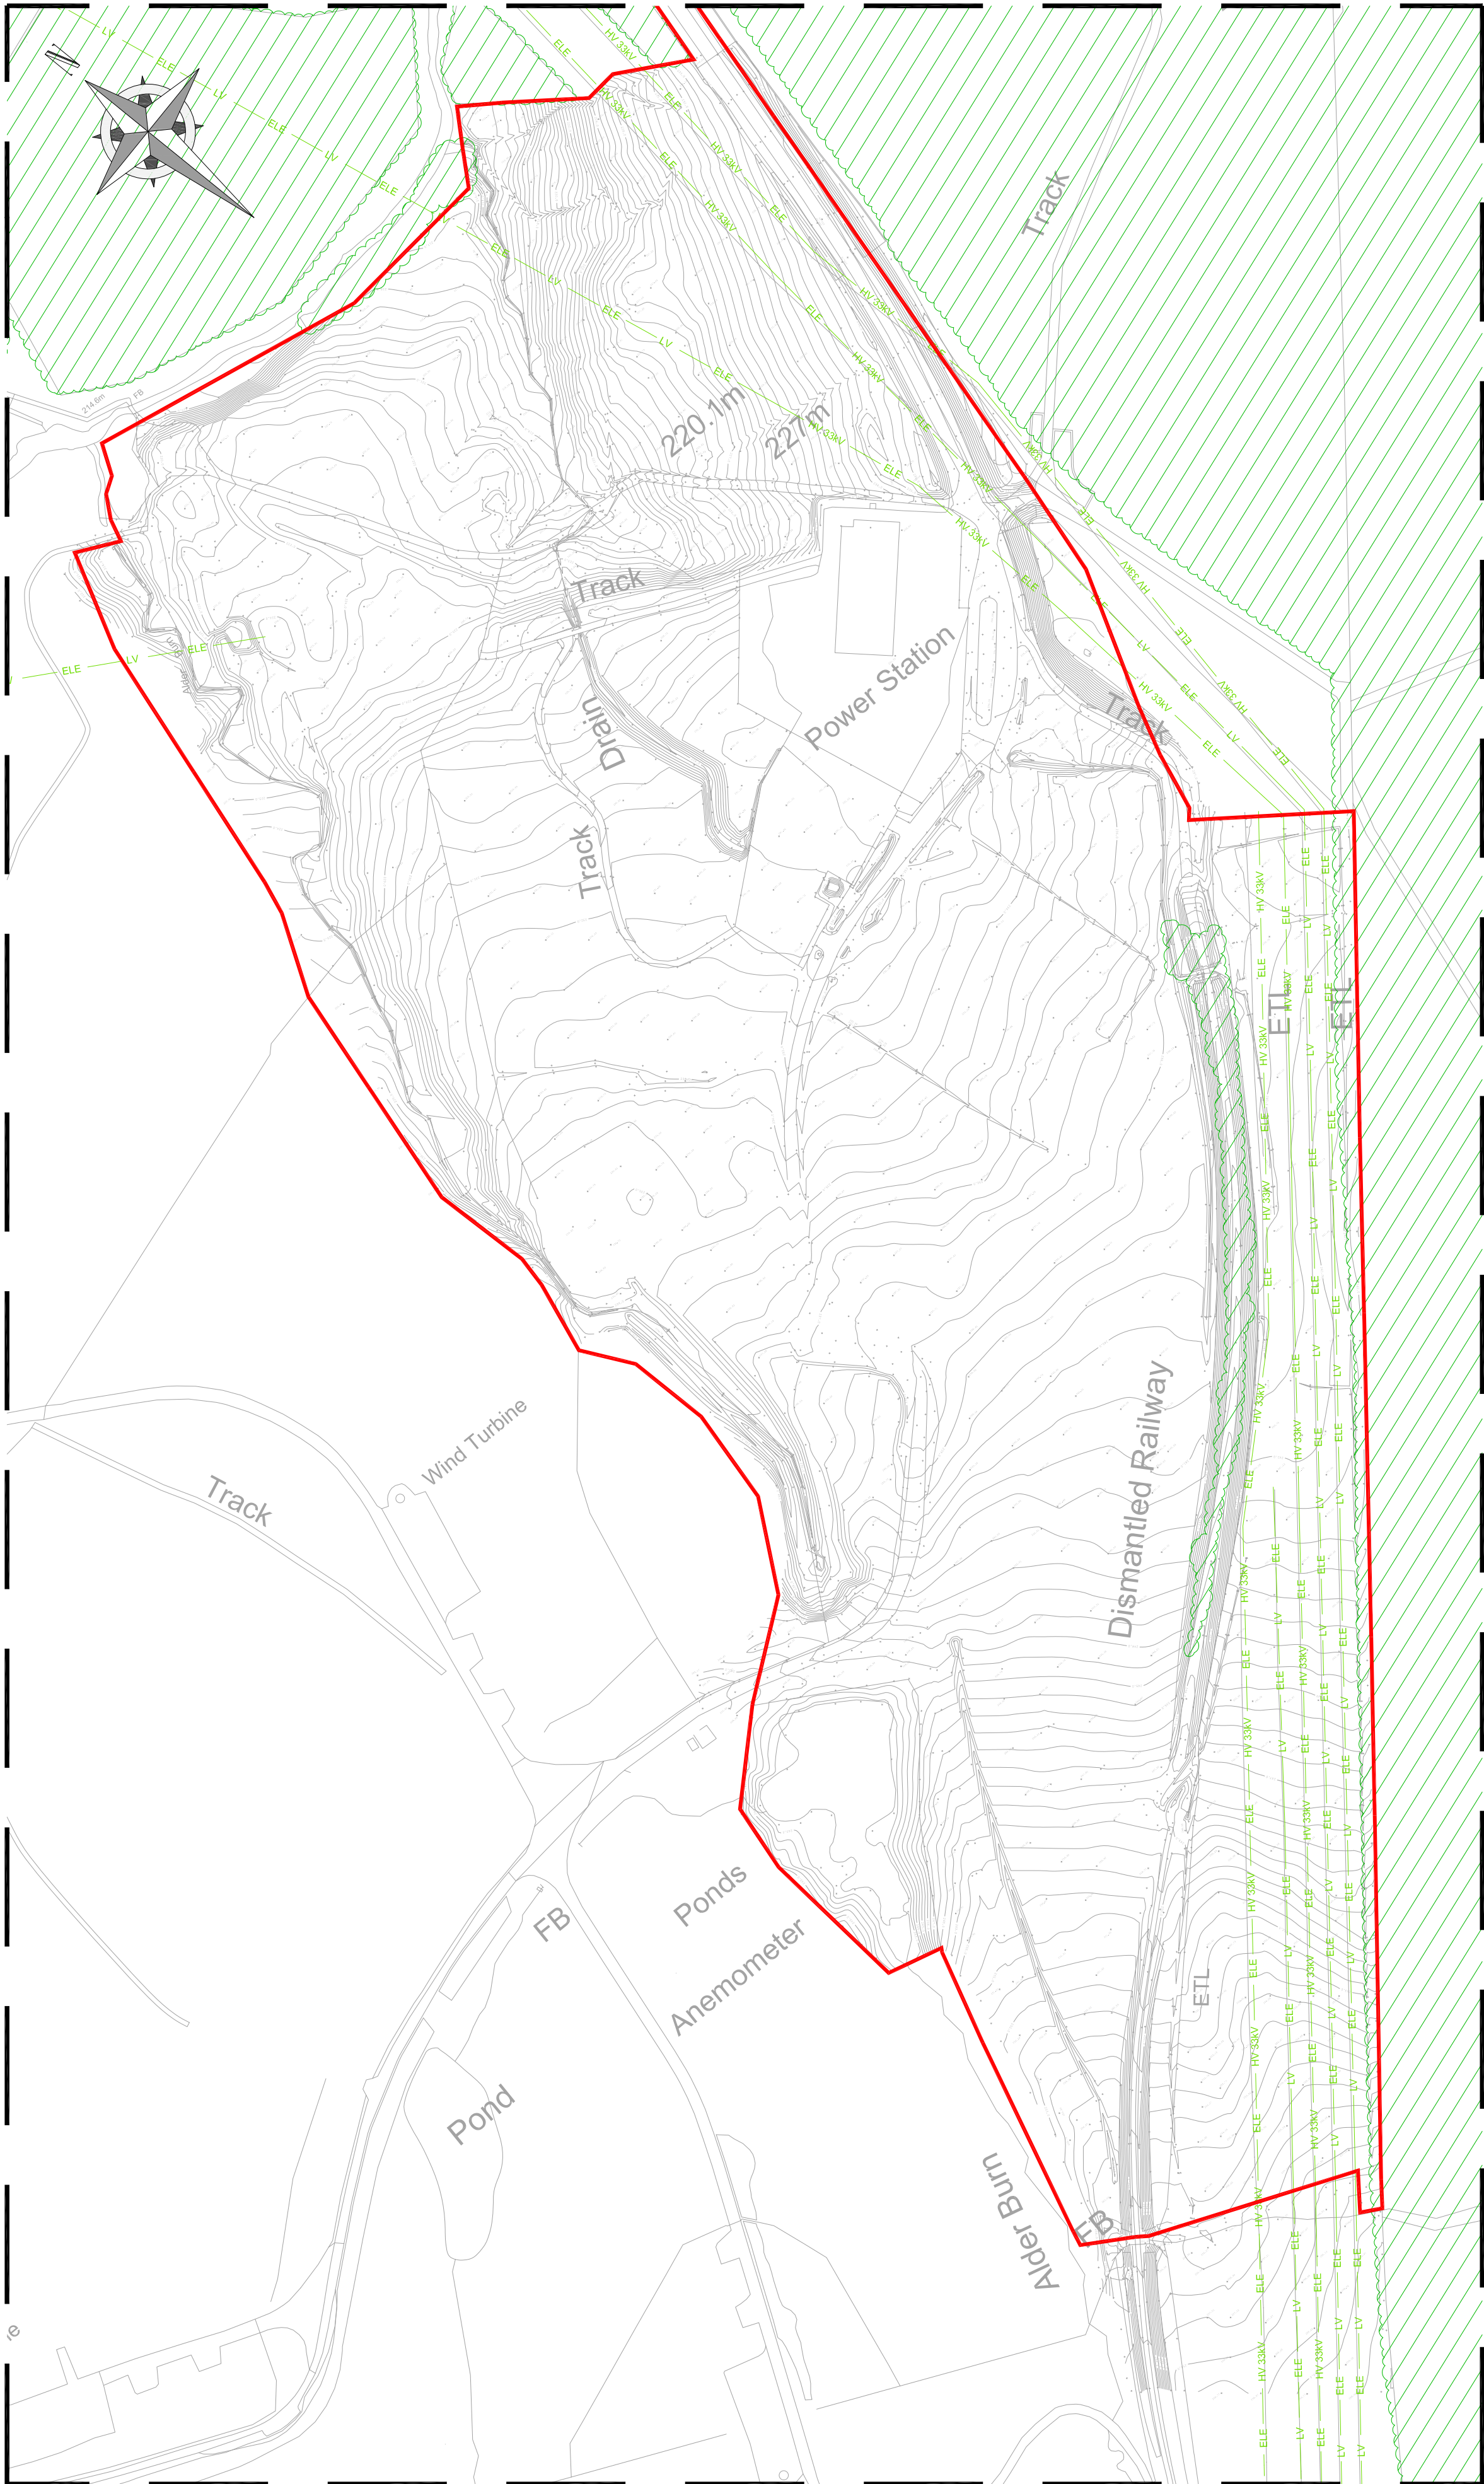

2

EXISTING SITE DETAIL

Scale: 1:2500@A1

 

This drawing is the copyright of 3R Energy and must not be reproduced in whole or in part or used in any manner without their written permission.
Scaled dimensions must not be taken from this drawing. All dimensions are to be confirmed on site prior to commencement of work.

Revisions:				
Revision	Date	Revision Notes	Drawn	Inspected
01	20.02.25	First Issue	JC	TP
02	12.03.25	Planning Application Boundary Revised	JC	TP
03	18.03.25	Planning Application Boundary Revised	JC	TP
04	19.03.25	Titles Amended	JC	TP
05	29.04.25	Revised	JC	TP

LEGEND:	
	PLANNING APPLICATION BOUNDARY
	EXISTING O/H LV LINE
	EXISTING O/H 33kV LINE
	EXISTING VEGETATION

Status: **PLANNING**

Project: **Hagshaw LDES**

Client:



3R Energy
Lanark Auction Market
Hyndford Road Lanark, ML11 9AX
Tel: 01555 660244
Web: www.3renergy.co.uk

Drawn by:

CADmando
2D, 3D CAD & BIM SERVICES

CADmando Design & Drafting Solutions Ltd
Unit 62, The Courtyard, Severn Drive, Tewkesbury Business Park, GL20 8GD
Tel: +44 (0) 1684 850919
Mob: +44 (0) 7814435919

Drawing Title:		
Existing Site Plan		
Drawn: JC	Checked: TP	First Issued: 20.02.2025
Project Code: AEM047	Drawing Number: PL-00	
Sheet Size: A1	Scale: A:N	Revision: 05