

PROPOSAL OF APPLICATION NOTICE

Town and Country Planning (Scotland) Act 1997 (Section 35B)
The Town and Country Planning (Development Management Procedure) (Scotland)
Regulations 2013 (Regulations 4 -7)

To be completed for all developments within the national or major categories of development

Name of Council	South Lanarkshire Council
Address	Montrose House
	154 Montrose Crescent
	Hamilton
	ML3 6LB

Proposed development at [Note 1]	Douglas West Wind Farm
	Former Dalquhandy Opencast Coal Site,
	West of Junction 11 of the M74, South Lanarkshire

Description of proposal [Note 2]	Revised turbine layout, associated infrastructure and
	increase in turbine height, with total export capacity of
	up to 49MW.

Notice is hereby given that an application is being made to

[Note 3] Council by [Note 4]

Of [Note 5]

In respect of [Note 6]

To take place on [Note 7]

[Note 8] The following parties have received a copy of this Proposal of Application Notice

Coalburn Community Council, Douglas Community Council, Cllr Greenshields, Cllr Horsham,
Cllr McGavigan

[Note 9] For further details contact

on telephone number

And/or at the following address

[Note 10] I certify that I have attached a plan outlining the site

Signed

On behalf of

Date



PUBLIC CONSULTATION EVENT

Douglas West Wind Farm Proposed Amendments to Consented Development

3R Energy is holding two public consultation events into proposed amendments to the consented Douglas West Wind Farm which lies to the north of Douglas and south of Coalburn. Proposal includes: revised turbine layout, associated infrastructure, and increase in turbine height, with total export capacity of up to 49MW.

The events will be held on:

Monday 26th June 2017 2pm - 8pm
St.Bride's Centre, Braehead, Douglas


Tuesday 27th June 2017 2pm – 8pm
Coalburn Miners Welfare, Coalburn Road, Coalburn

You are welcome to join us at any time that is convenient. Members of the project team will be available to discuss details of the proposed scheme and to receive any comments that you may have. Written comments can be made on the feedback forms available on the day, separately in writing to 3R Energy at the address below or comments can be submitted by email to: info@3renergy.co.uk. All comments should be submitted to 3R Energy within 21 days of the date of the public consultation event.

N.B. Any comments made are not representations to the Planning Authority. If a planning application is submitted there will be an opportunity to make representations on that application to the Planning Authority at that time.



3R Energy Lanark Auction Market Hyndford Road Lanark ML11 9AX
Tel. 01555 660244
Web. www.3renergy.co.uk

* This is a copy of the Newspaper Notice proposed to be placed in the Lanark Gazette during week commencing 12th June 2017.

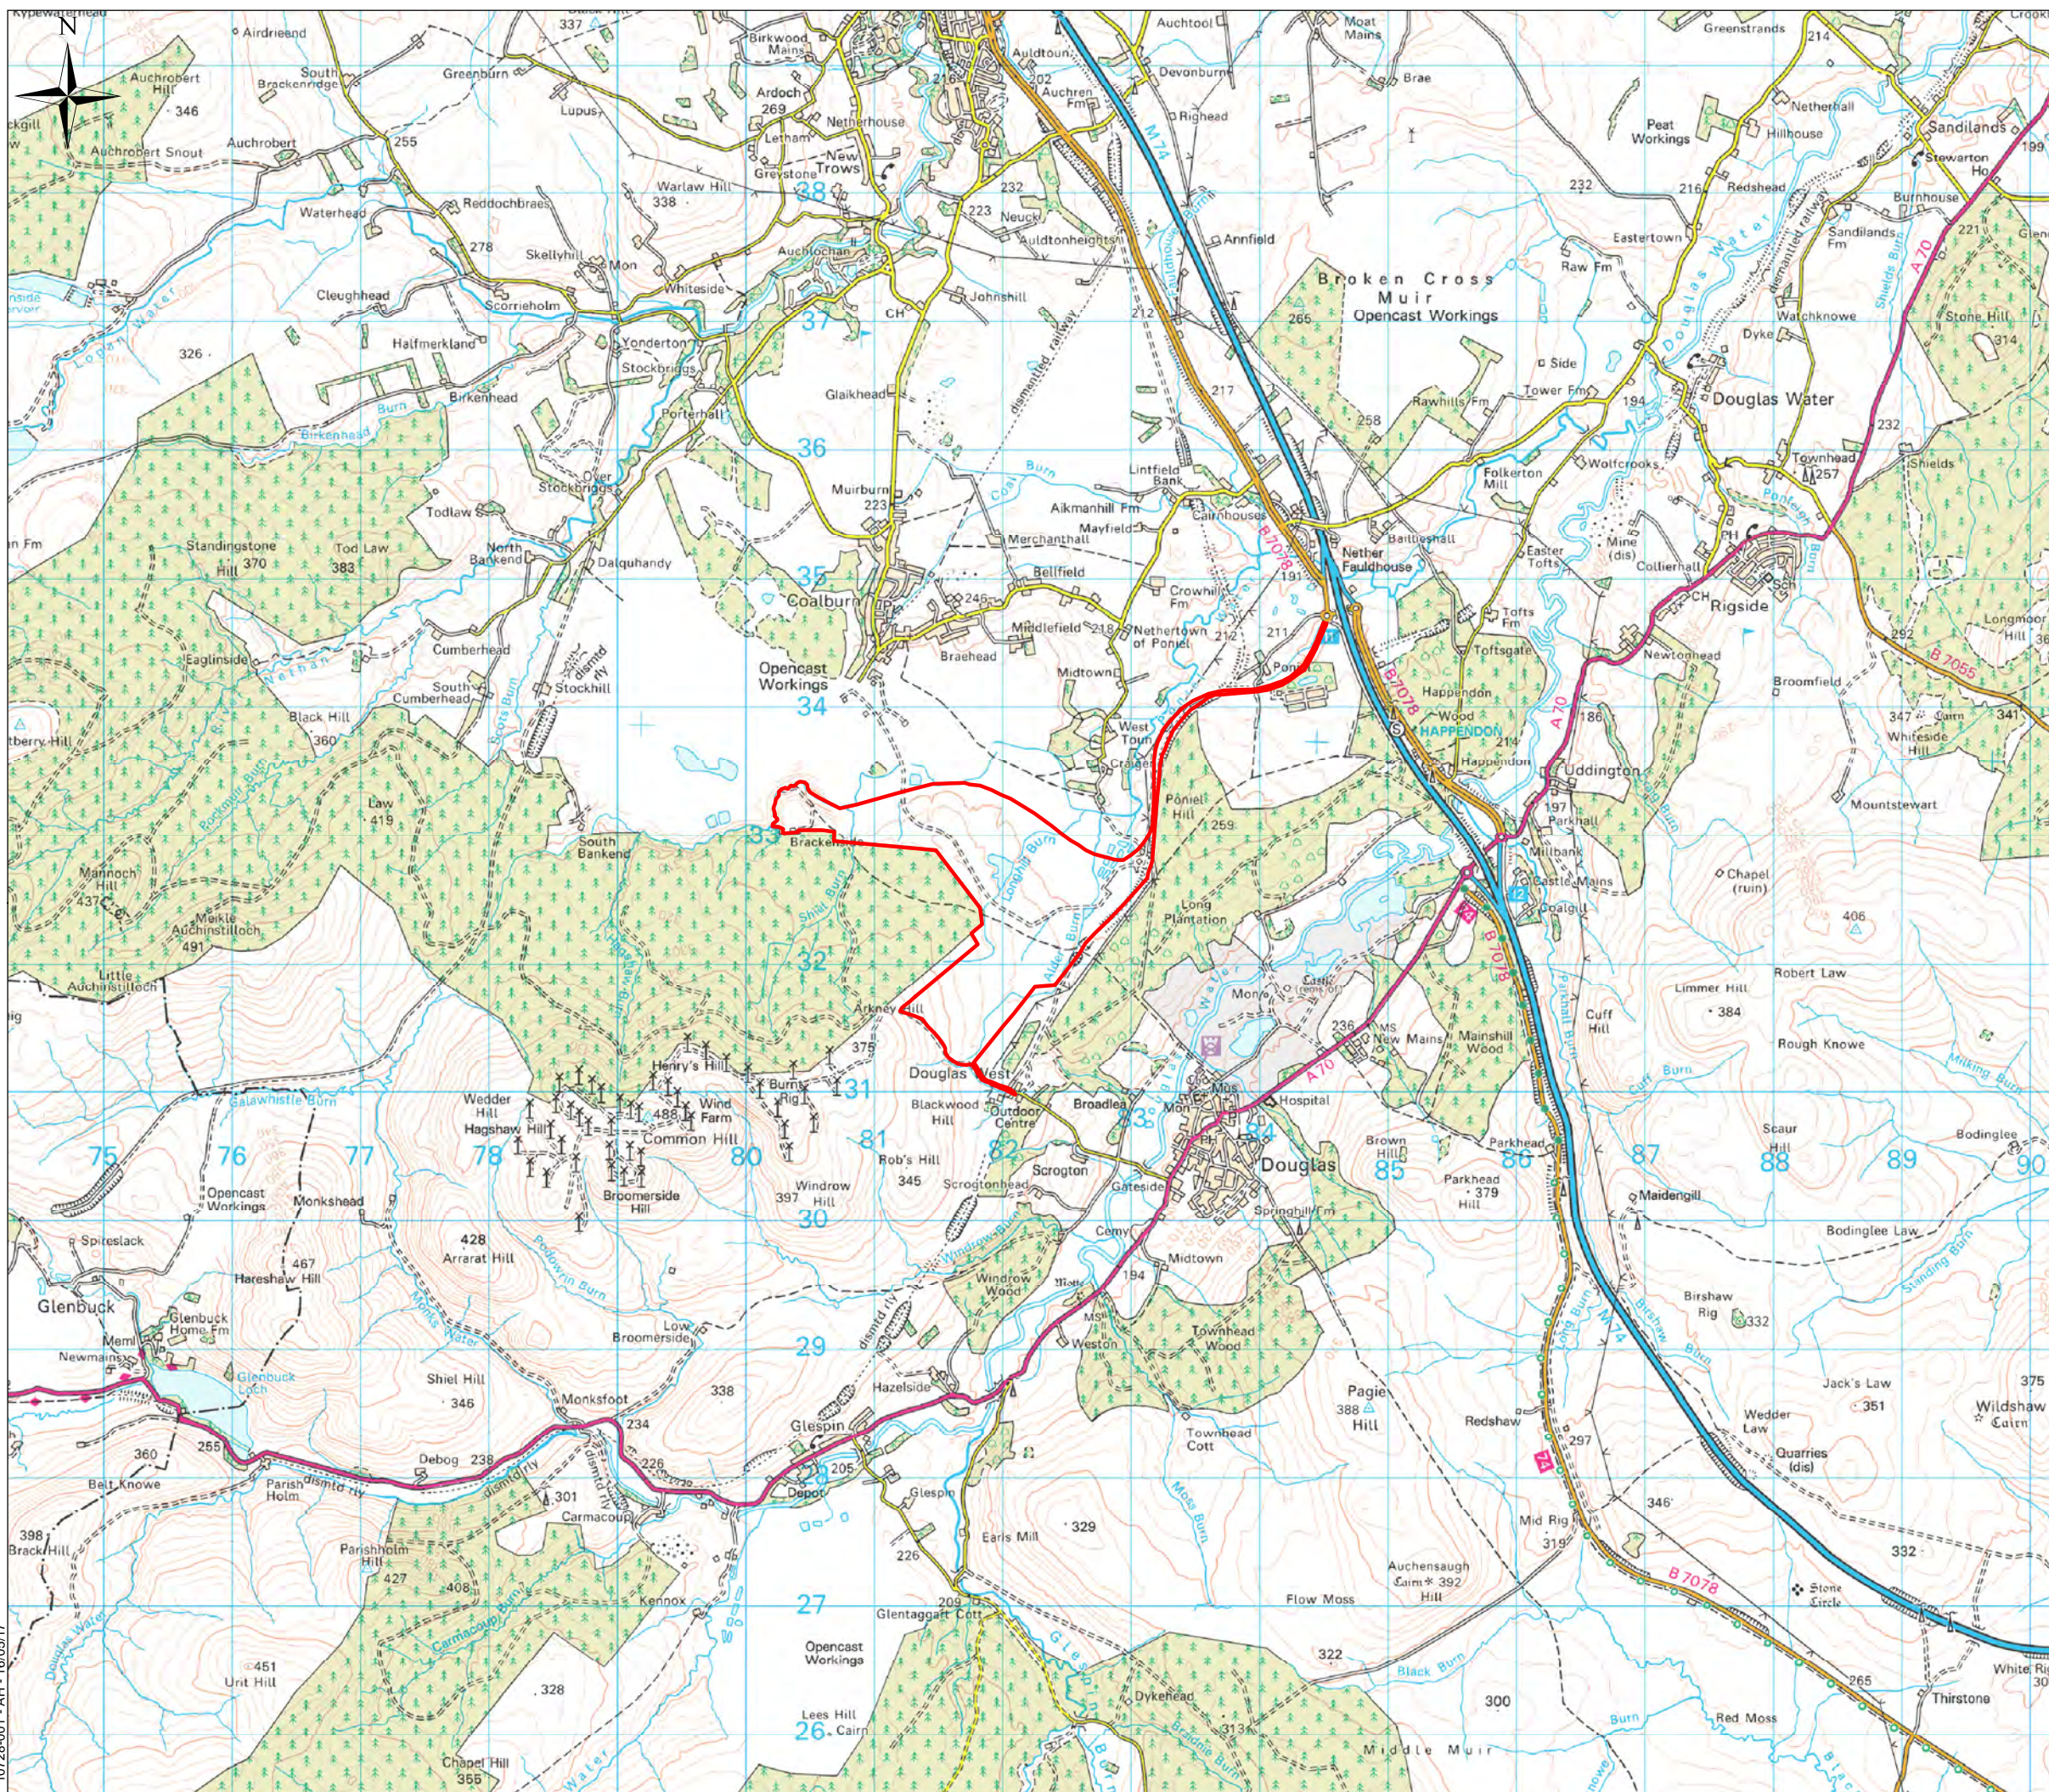

KEY

 Site Boundary

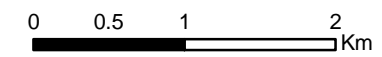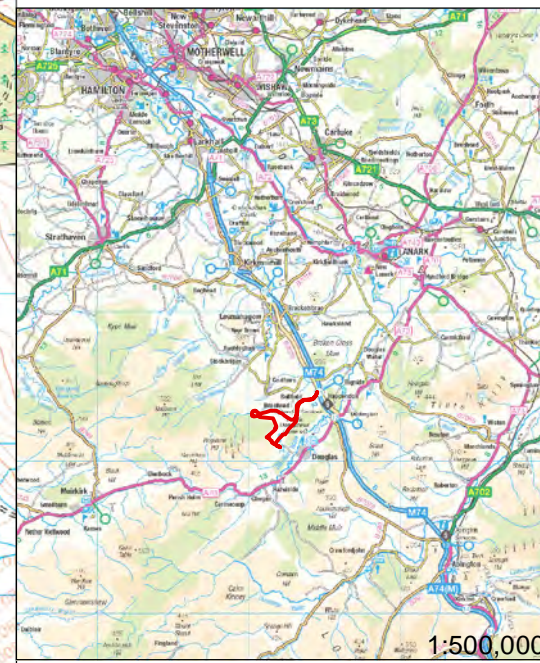

Scale 1:50,000 @ A3




Douglas West Wind Farm
Amendments to Consented Development

Proposal of Application Notice



Figure 1


Site Location Plan

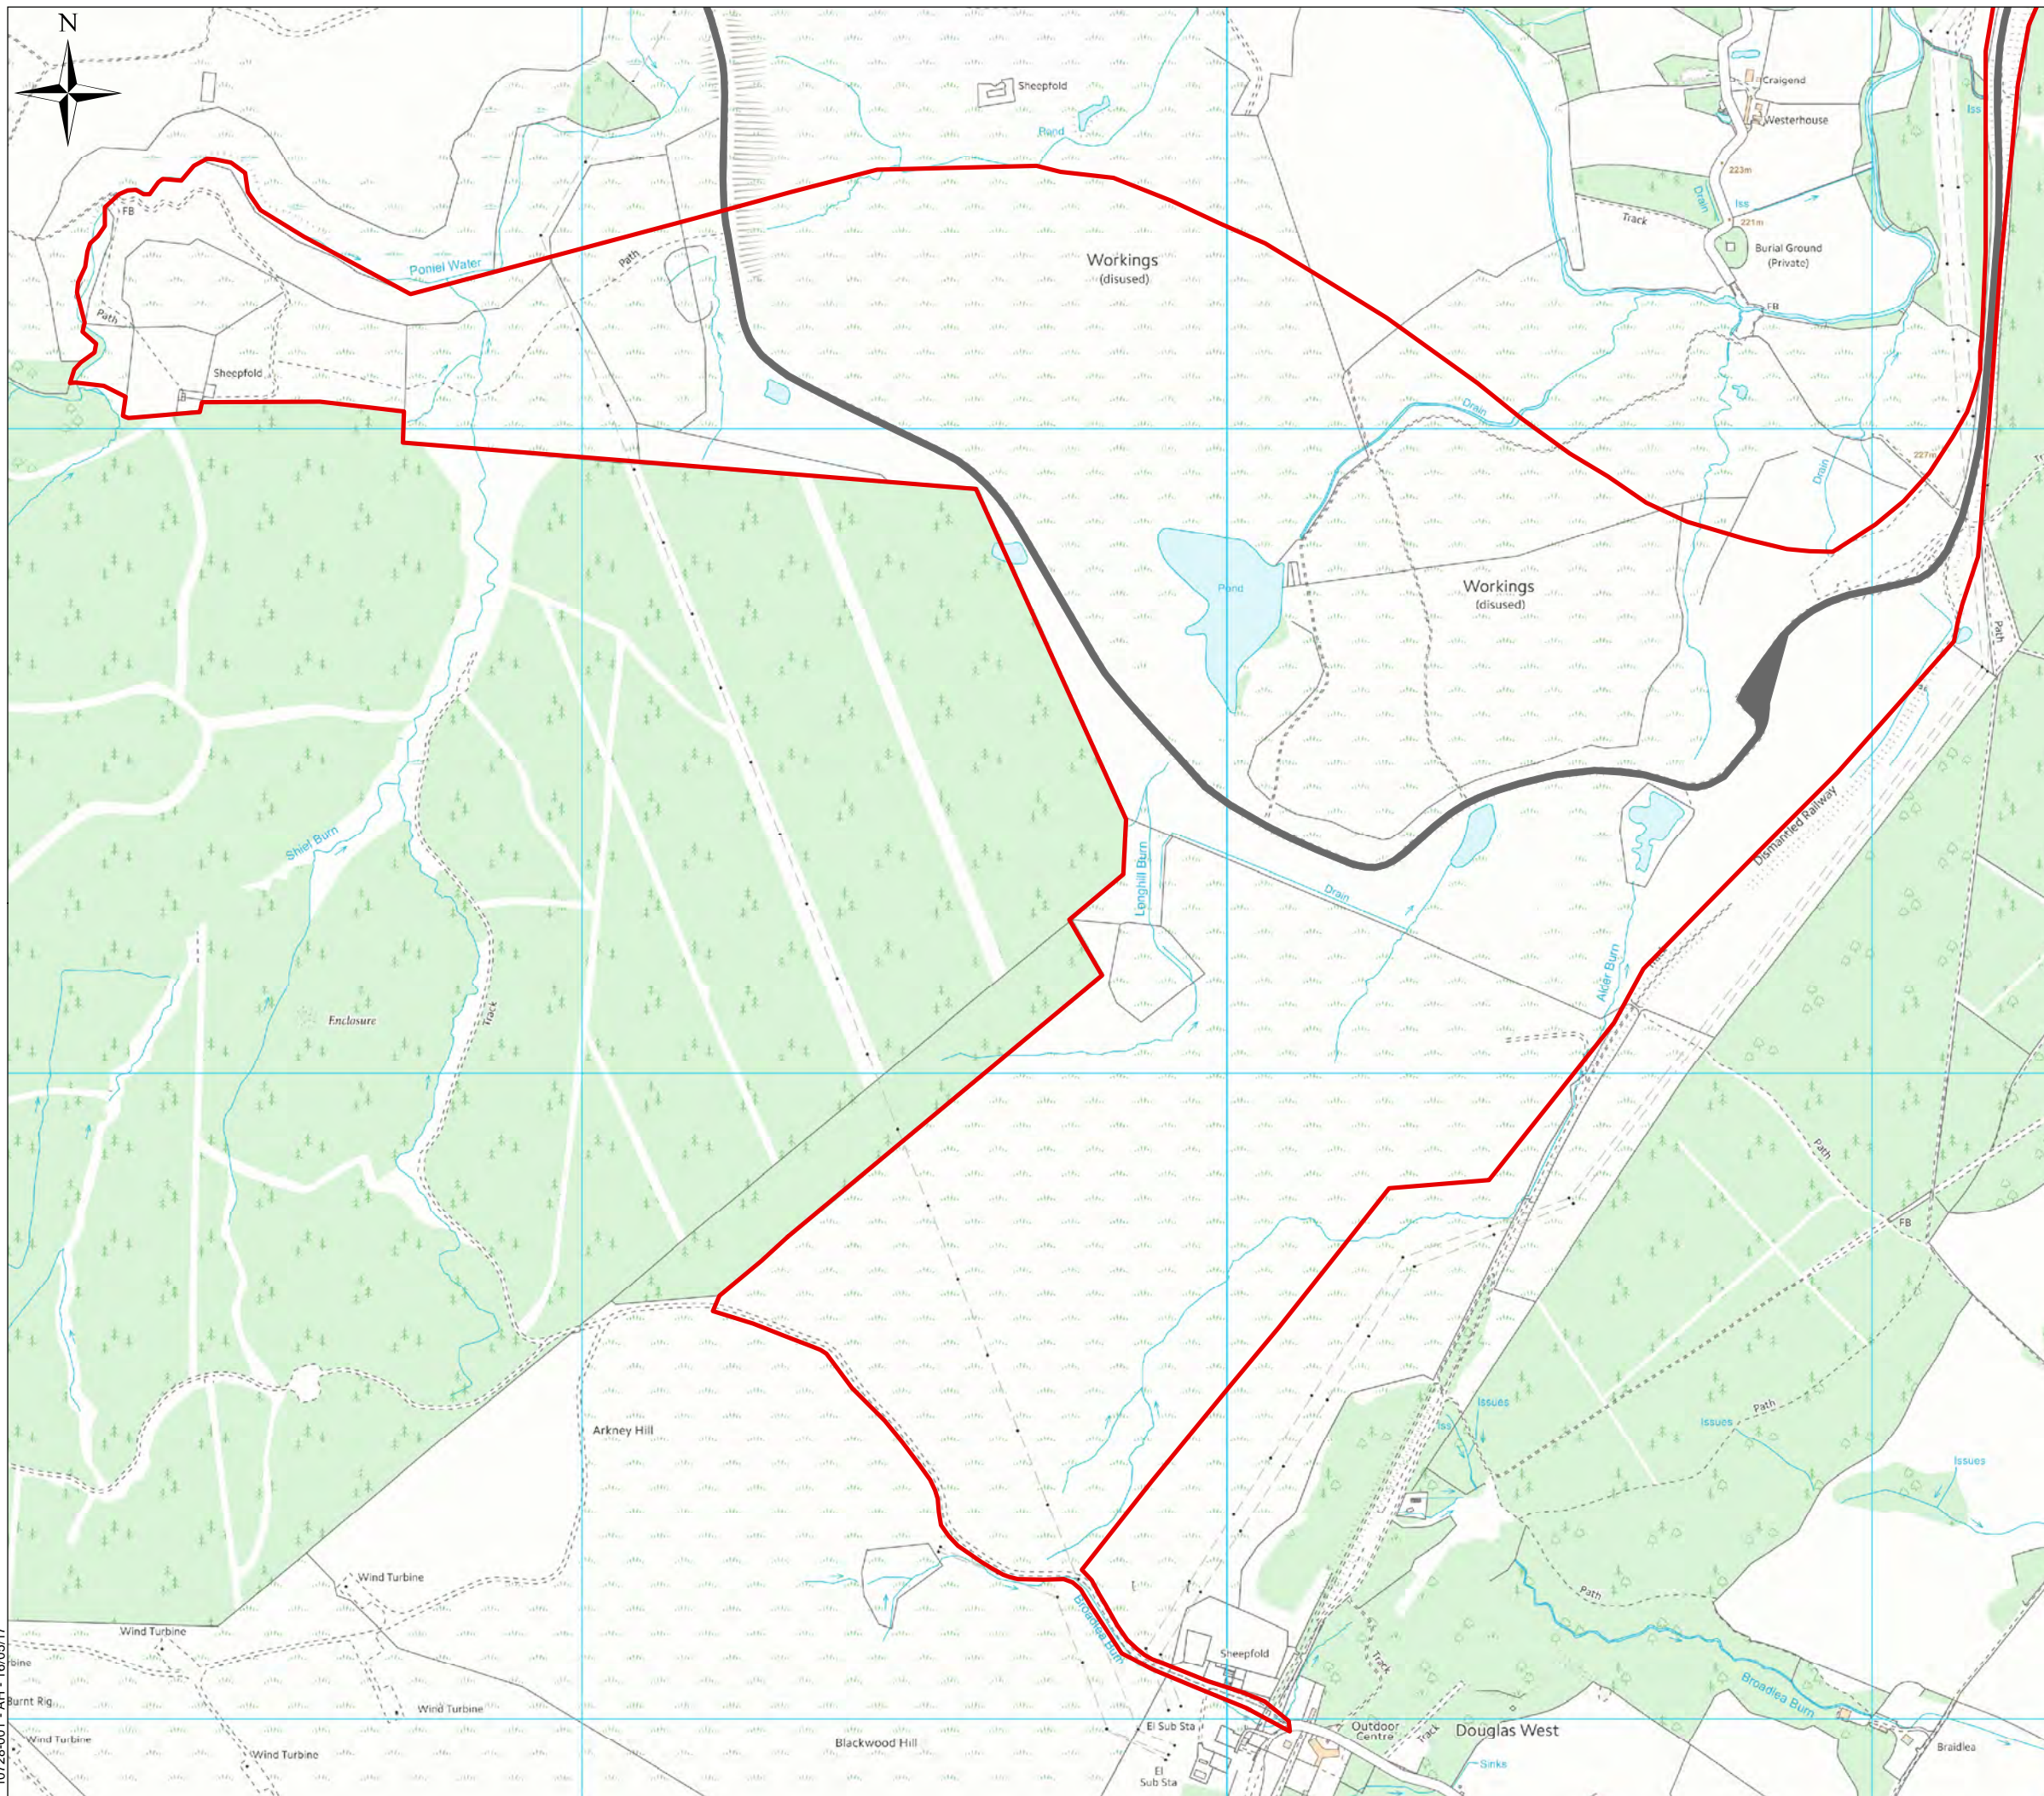10728-001 - AH - 16/05/17



KEY

-  Site Boundary
-  Existing Access Road (Coal Road)

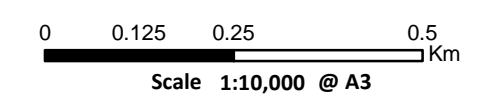

ITPENERGISED
Earth. Smart. Solutions

3R Energy
Wind • Biomass

BLUE ENERGY

Douglas West Wind Farm
Amendments to Consented Development
Proposal of Application Notice

Figure 2
Site Plan

10728-001 - AH - 16/05/17