


Note:  
Indicative construction compound layout shown.  
The final layout will be subject to specific site and contractor requirements.

Do not scale this drawing.

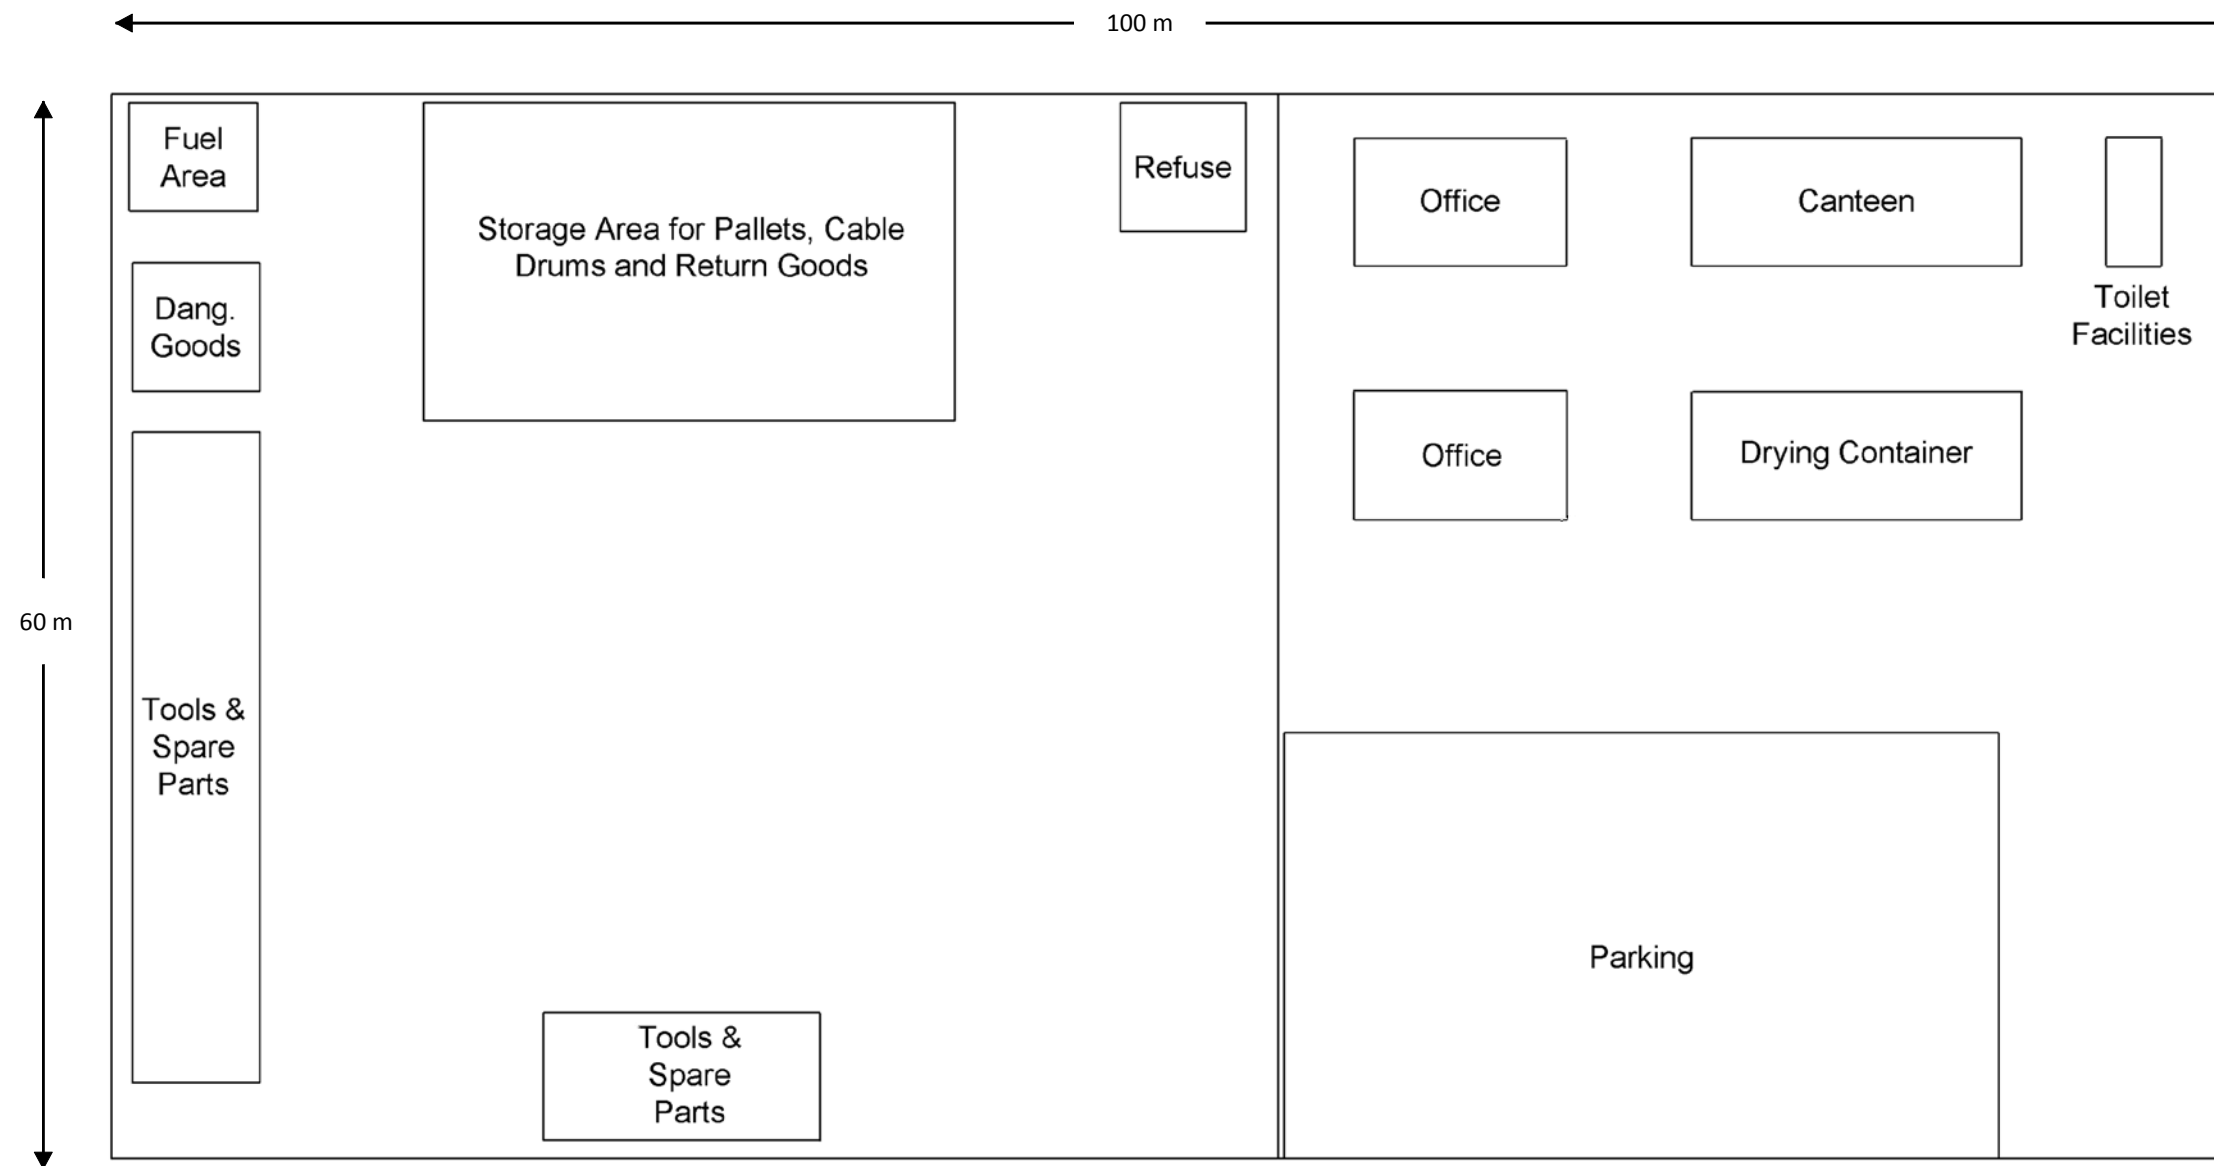

**Douglas West Wind Farm**  
Amendments to Consented Development

**Environmental Statement**

**Figure 3.12**

**Typical Construction Compound Layout**