
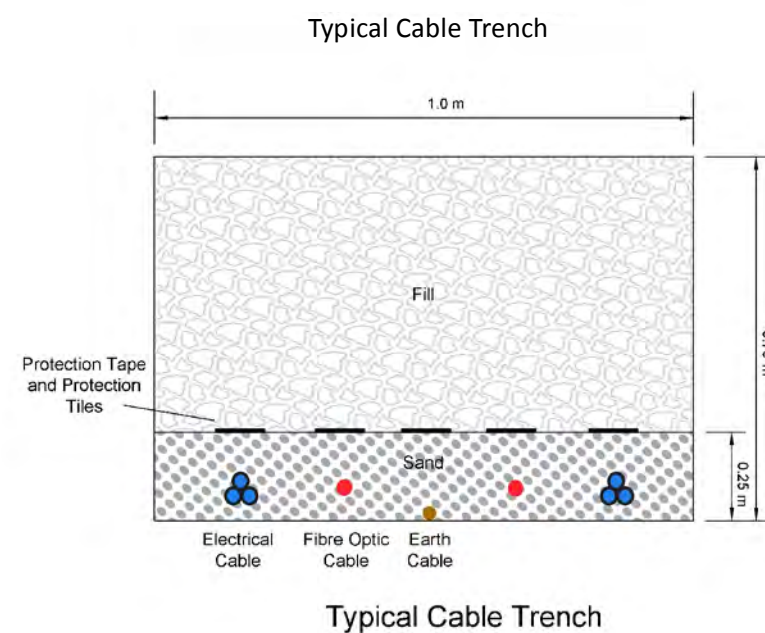


Note:  
All access tracks and culverts to be built to turbine suppliers site specific requirements. Indicative culvert designs can be found in Appendix 11.1.

Depth of stone used in constructing tracks and culverts may vary depending on ground conditions and until suitable strata has been achieved.

Do not scale this drawing.

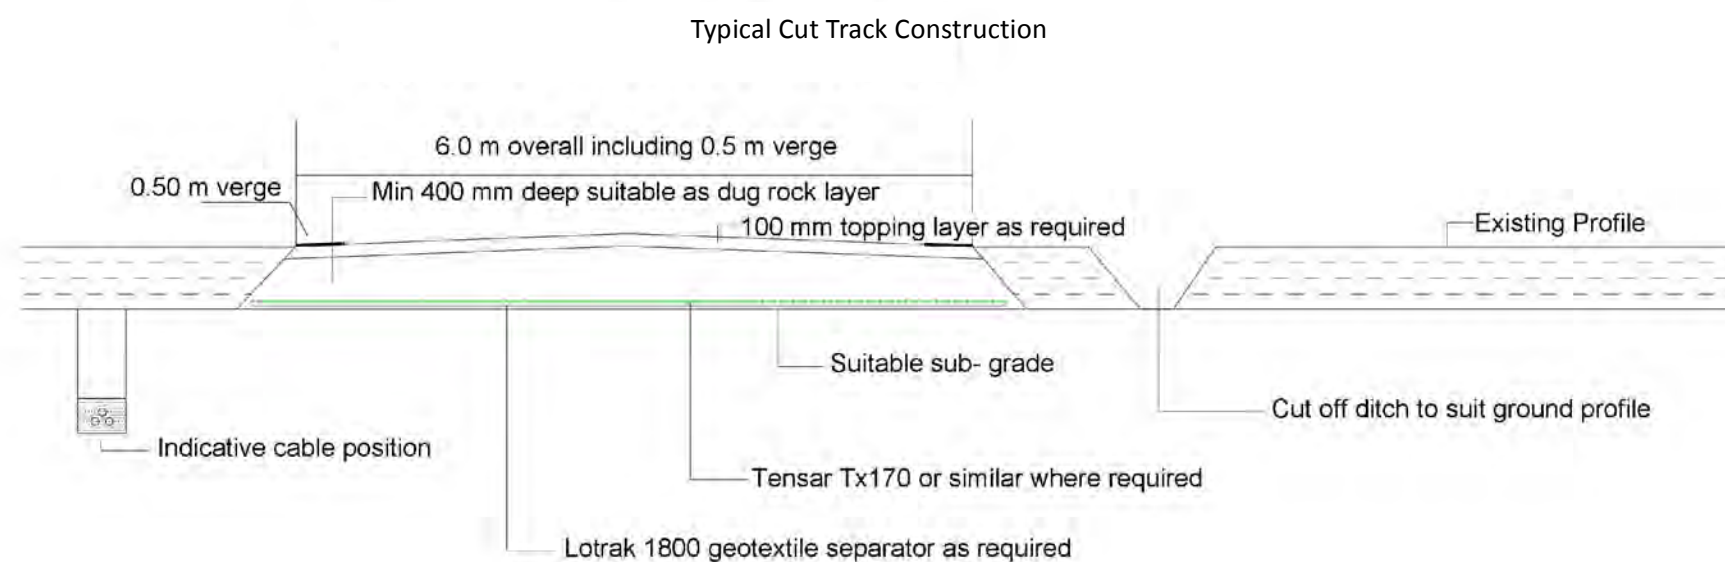

**Douglas West Wind Farm**  
Amendments to Consented Development

**Environmental Statement**

**Figure 3.9**

**Typical Access Track and Cable Trench Design**