


Note:

Indicative construction compound layout shown. The final layout will be subject to specific site and contractor requirements.

Do not scale this drawing.

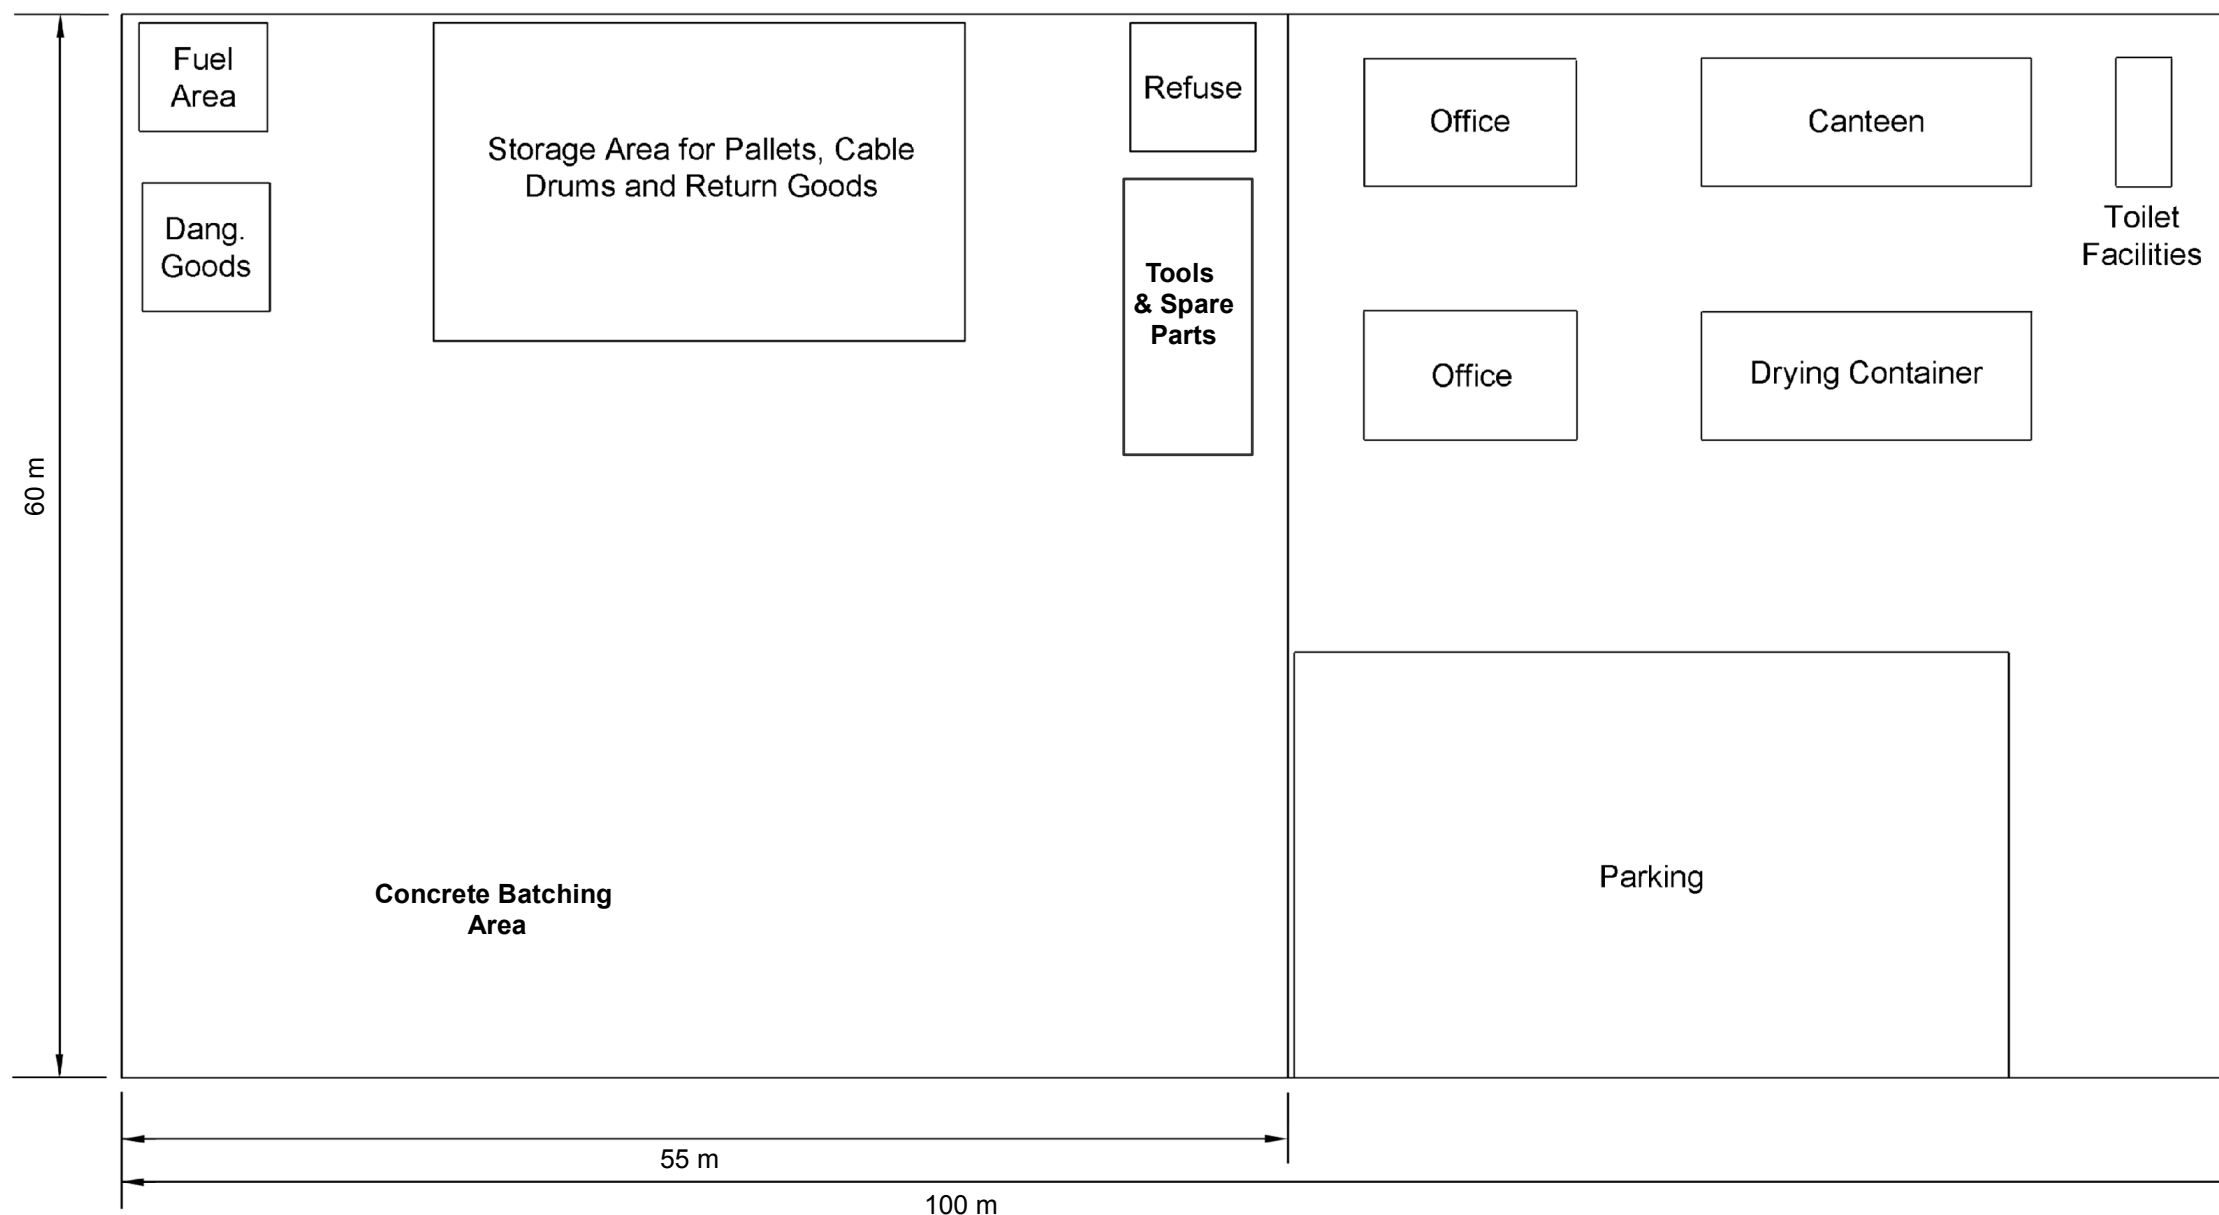

Douglas West Wind Farm Extension
Environmental Impact Assessment Report

Figure 3.10

Typical Construction Compound Layout