


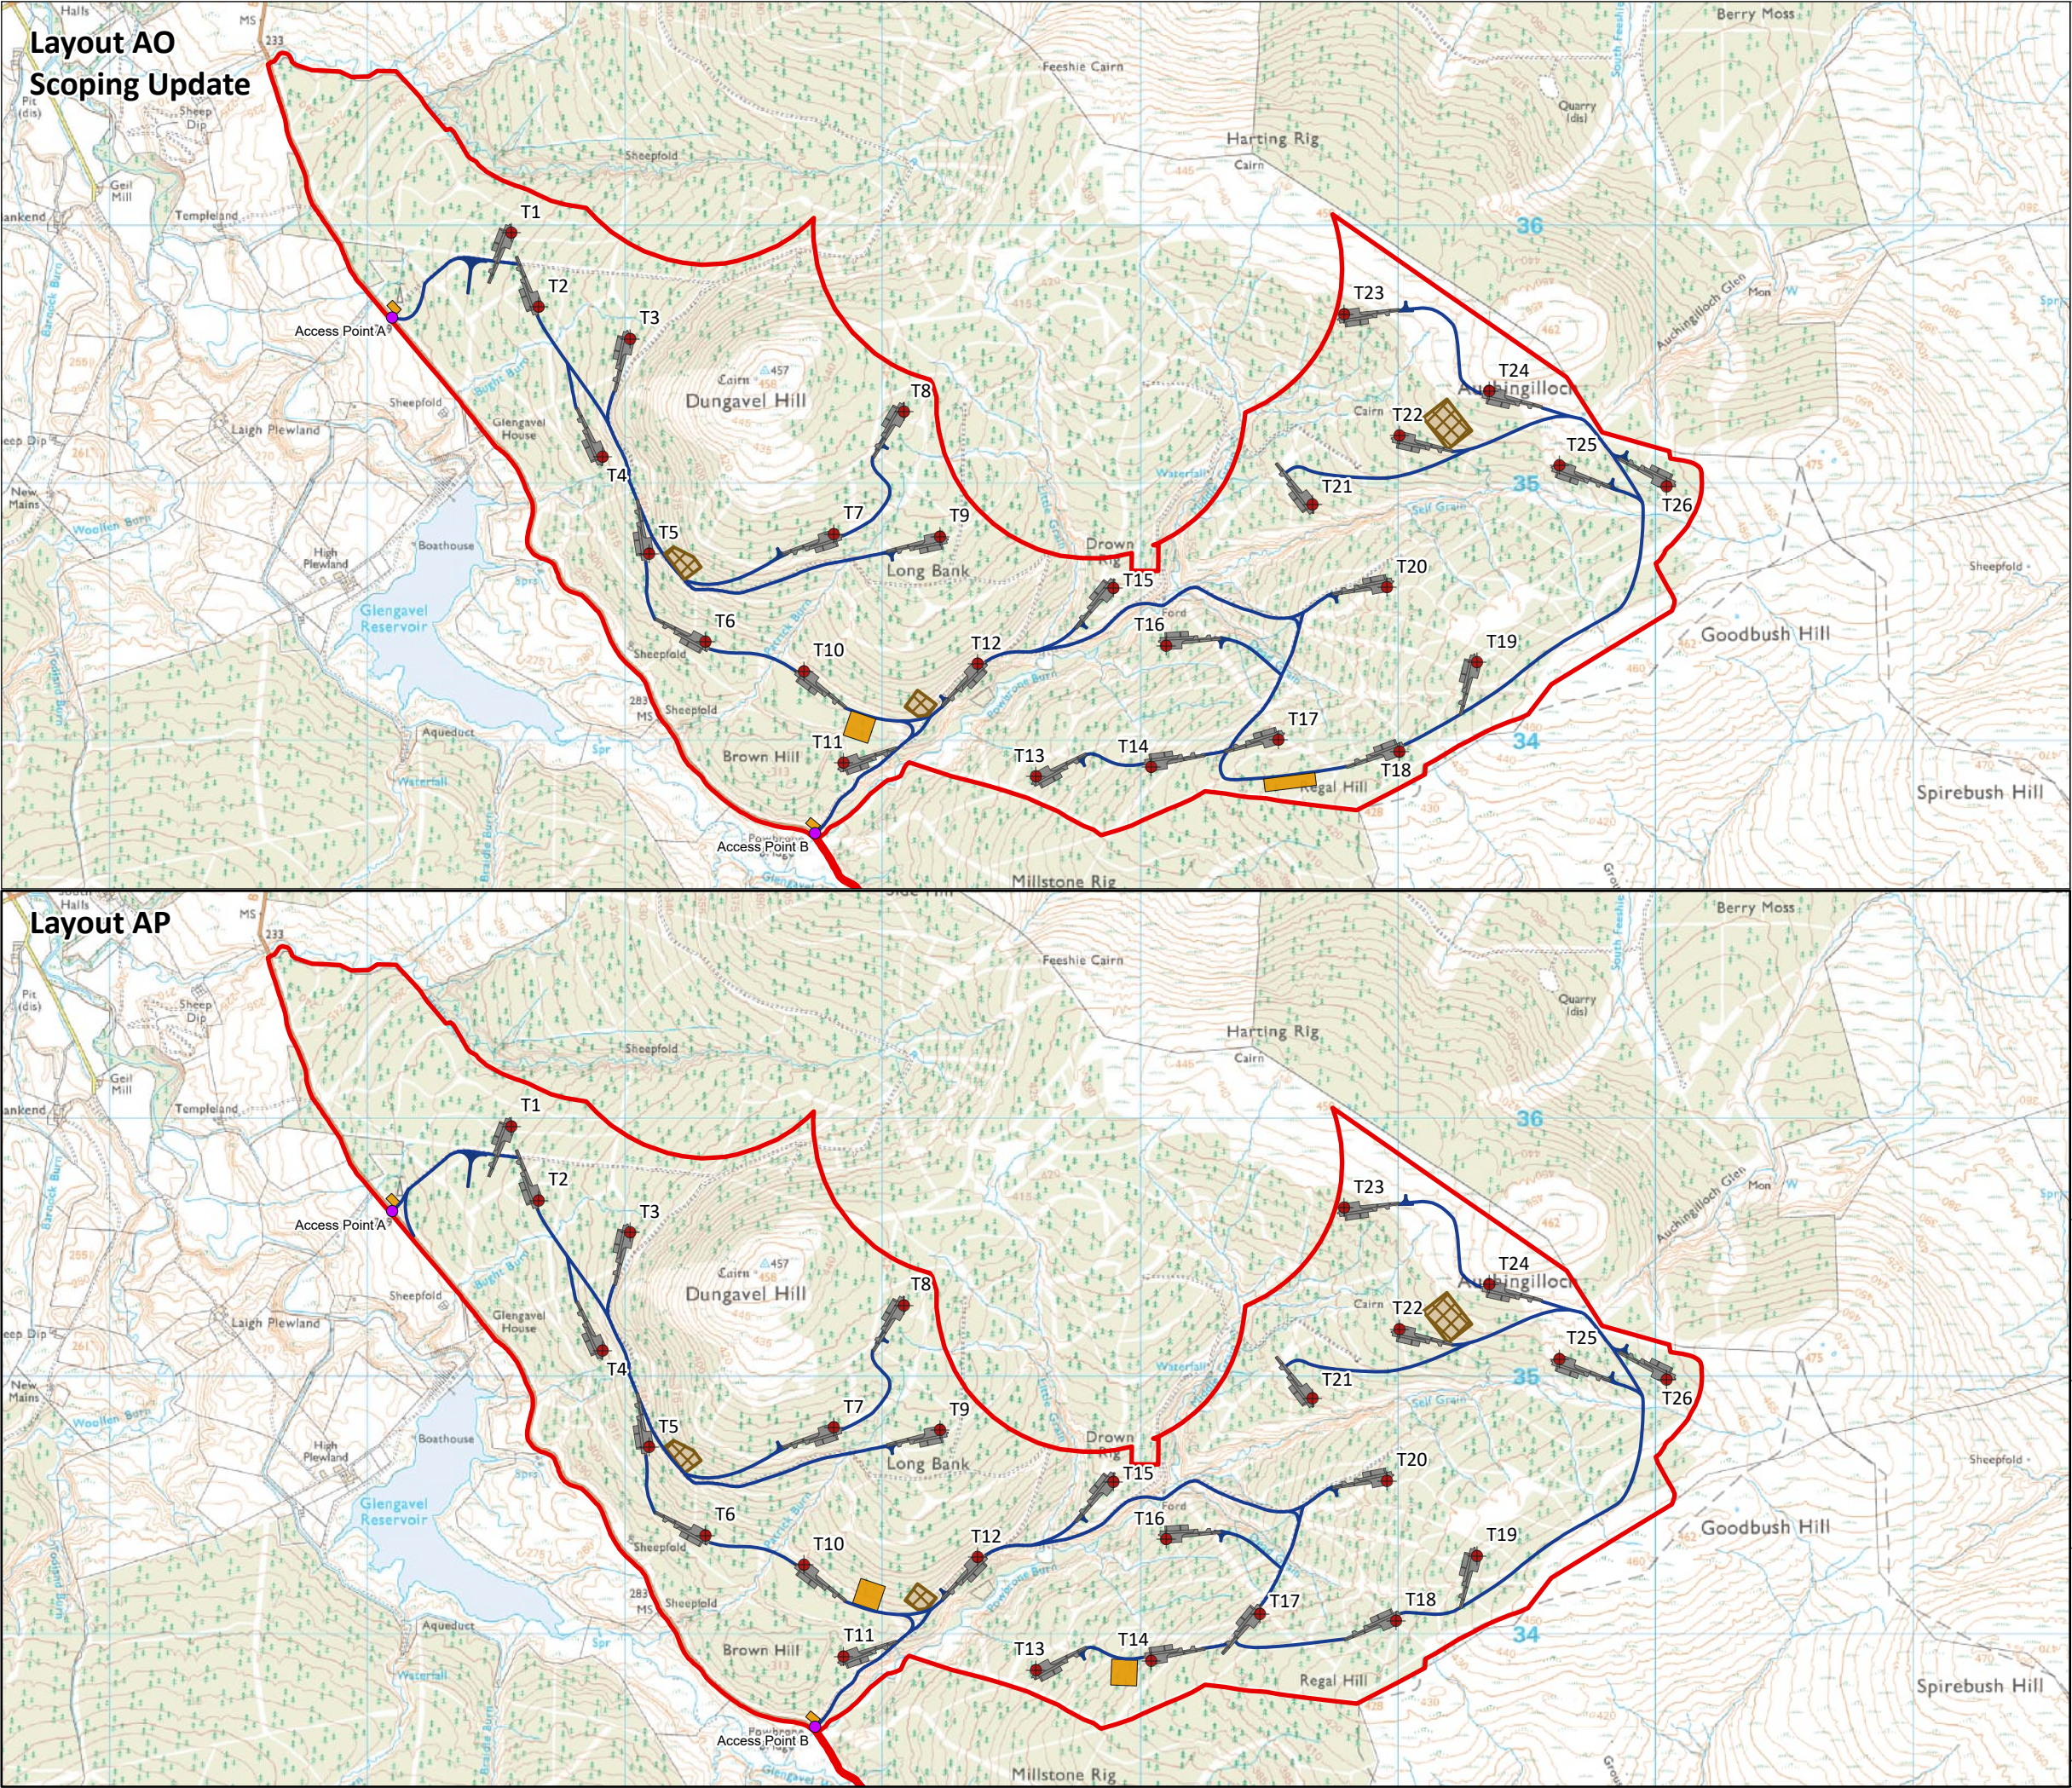

Legend

- Site Boundary
- Turbine Location
- Hardstand
- Turning Head
- Construction Compound
- Borrow Pit
- Proposed Access Point
- Access Track

0 0.5 1 1.5 Km

Scale 1:25,000 @ A3

© Crown copyright and database rights 2025. Ordnance Survey AC0000808122
British National Grid Coordinate System

Hagshaw Energy Cluster - Western Expansion
Phase 1
EIA Report

Figure 2.4
Layout AO and Layout AP

Date: 03/04/2025	Drawn by: GW	Checked by: JH	Version: V1
------------------	--------------	----------------	-------------