

Scale 1:500

**Notes:**

- All dimensions and levels are shown in metres unless noted otherwise.
- Subject to change through detailed design.
- Size, number and location of substation equipment and facilities are indicative only.

**Legend:**

Fence

P0	Initial issue	31/01/25	LB	MS	RA
Rev	Amendments	Date	By	Chk	Auth

www.slrconsulting.com

Client

Project

Hagshaw Energy Cluster - Western Expansion

Figure Title

Proposed Development Substation Compound Layout

Scale 1:500 @ A3		SLR Project No. 405.065521.00001	
Designed N/A	Drawn LB	Checked MS	Authorised RA
Date N/A	Date 31/01/2025	Date 31/01/2025	Date 31/01/2025


Figure Number  
Figure 3.11a

Rev.  
P0


© This figure and its content are the copyright of SLR Consulting Ltd and may not be reproduced or amended except by prior written permission. SLR Consulting Ltd accepts no liability for any amendments made by other persons.

19/03/2025

\\slr-local\au\Offices\UK\Edinburgh\Projects\405.065521.00001 - Hagshaw\Tech\CSE\Wiring\Figures\3.11\_P0\_Proposed Development Substation Layout and Elevations.dwg

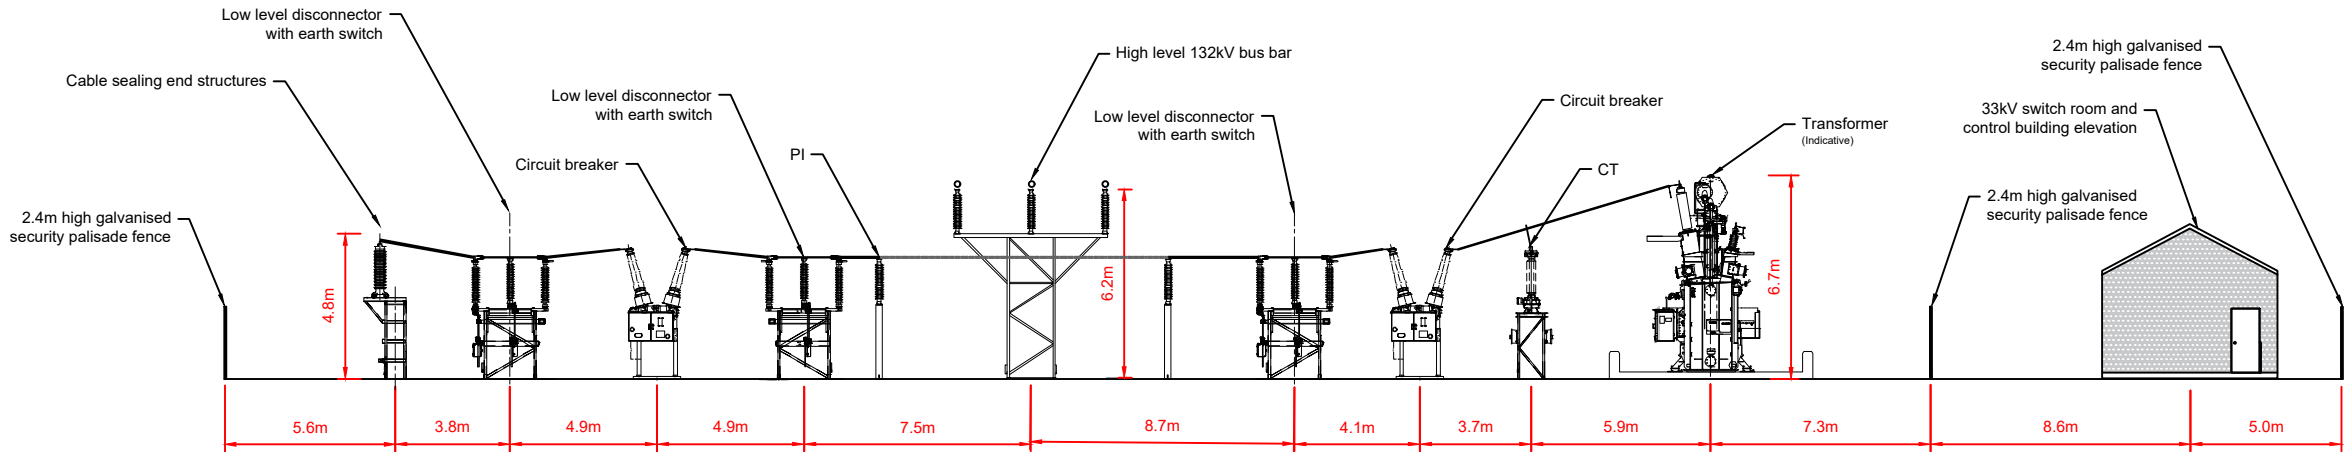

**Section A**  
Shown without fence

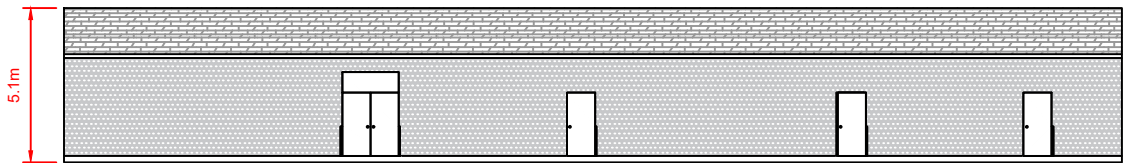

**33kV switch room and control building elevation**




**Notes:**

- All dimensions and levels are shown in metres unless noted otherwise.
- Subject to change through detailed design.
- Size, number and location of substation equipment and facilities are indicative only.


**Legend:**

P0	Initial issue	31/01/25	LB	MS	RA
Rev	Amendments	Date	By	Chk	Auth



www.slrconsulting.com

Client



Project

Hagshaw Energy Cluster - Western Expansion

Figure Title

Proposed Development Substation Compound Elevations

Scale 1:250 @ A3		SLR Project No. 405.065521.00001	
Designed N/A	Drawn LB	Checked MS	Authorised RA
Date N/A	Date 31/01/2025	Date 31/01/2025	Date 31/01/2025

Figure Number

**Figure 3.11b**

Rev.

**P0**