
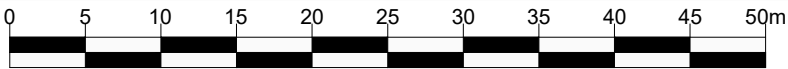


19032025

\\slr-local\au\Offices\UK\Edinburgh\Projects\405.065521.00001 - Hagshaw\Tech\CSE\Wings\Figures\3.18_P0_Indicative Construction Compound.dwg

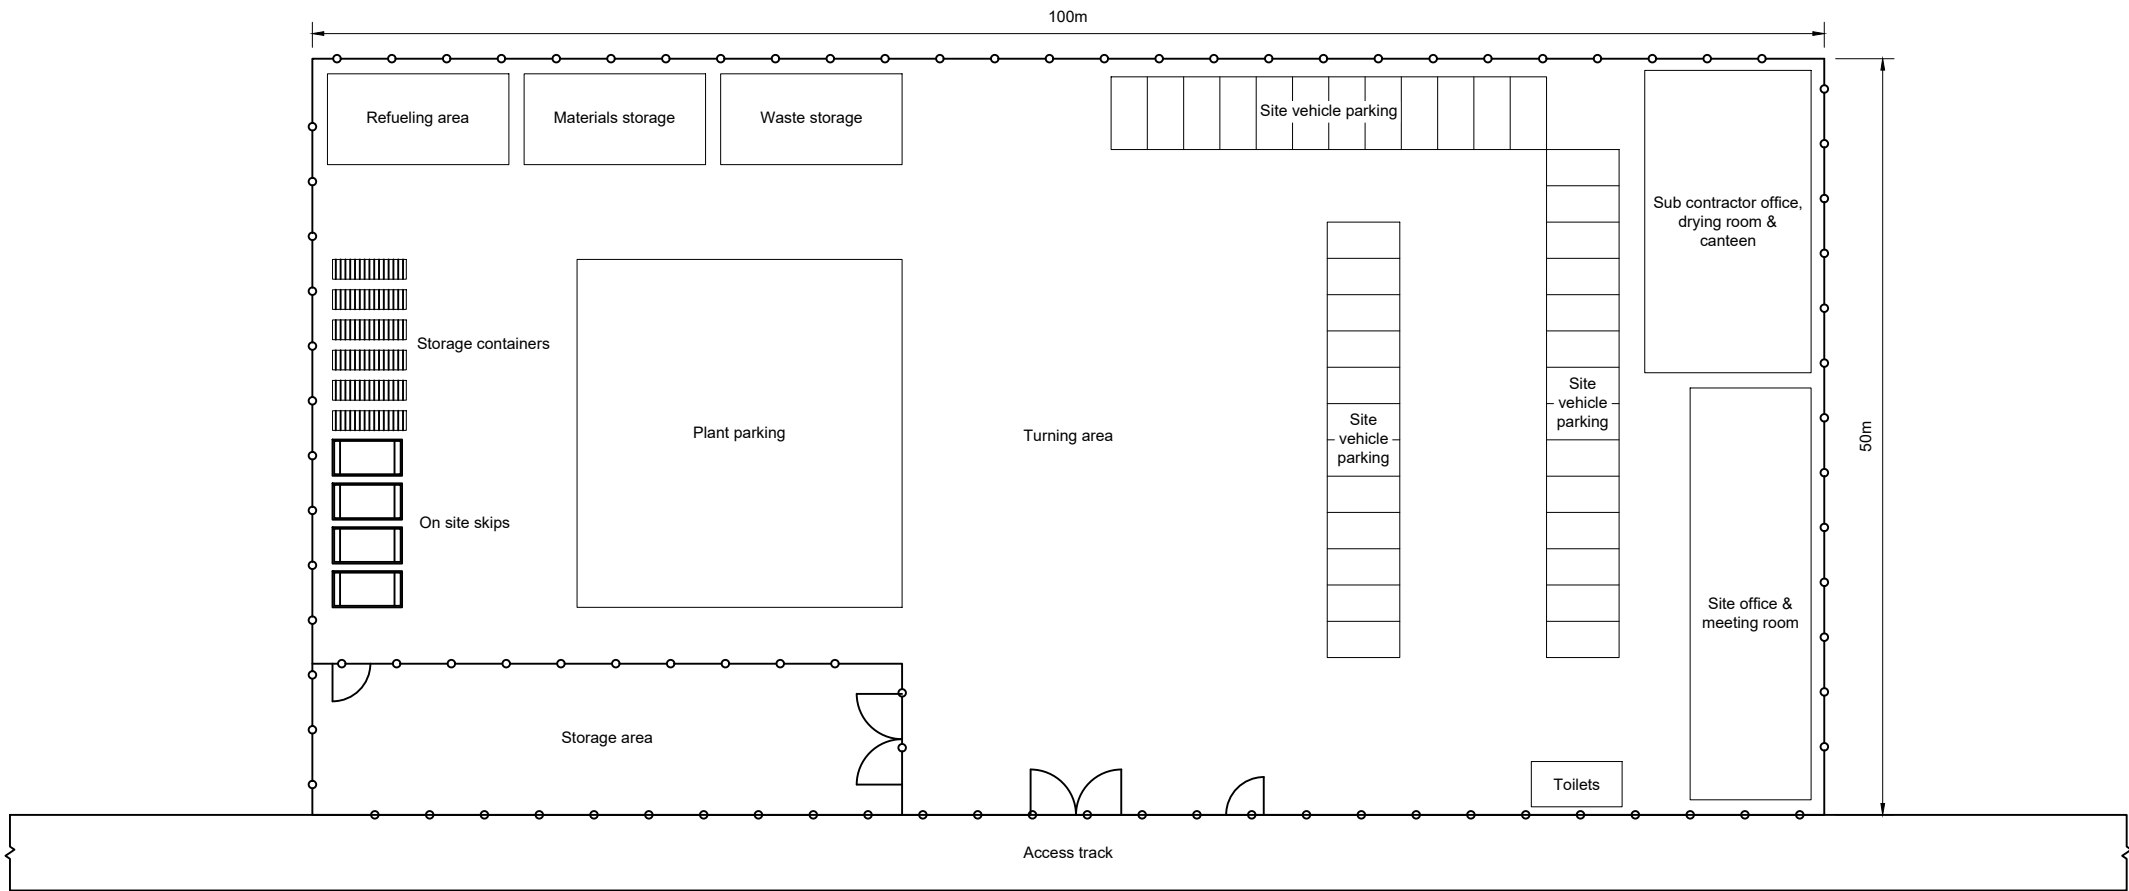


Notes:

- All dimensions are in metres unless stated otherwise.
- Location of infrastructure inside construction compound are indicative only and are due to change through detailed design.
- Construction compound hardstand to be made up of compacted stone with a layer of geotextile to allow for a free draining surface.
- Construction compound to be levelled a maximum gradient decided by civil engineer.


Legend:

P0	Initial issue	31/01/25	LB	MS	RA
Rev	Amendments	Date	By	Chk	Auth



www.slrconsulting.com

Client



Project

Hagshaw Energy Cluster - Western Expansion

Figure Title

Indicative Construction Compound

Scale 1:500 @ A3		SLR Project No. 405.065521.00001	
Designed N/A	Drawn LB	Checked MS	Authorised RA
Date N/A	Date 31/01/2025	Date 31/01/2025	Date 31/01/2025
Figure Number Figure 3.18			Rev. P0

© This figure and its content are the copyright of SLR Consulting Ltd and may not be reproduced or amended except by prior written permission. SLR Consulting Ltd accepts no liability for any amendments made by other persons.