

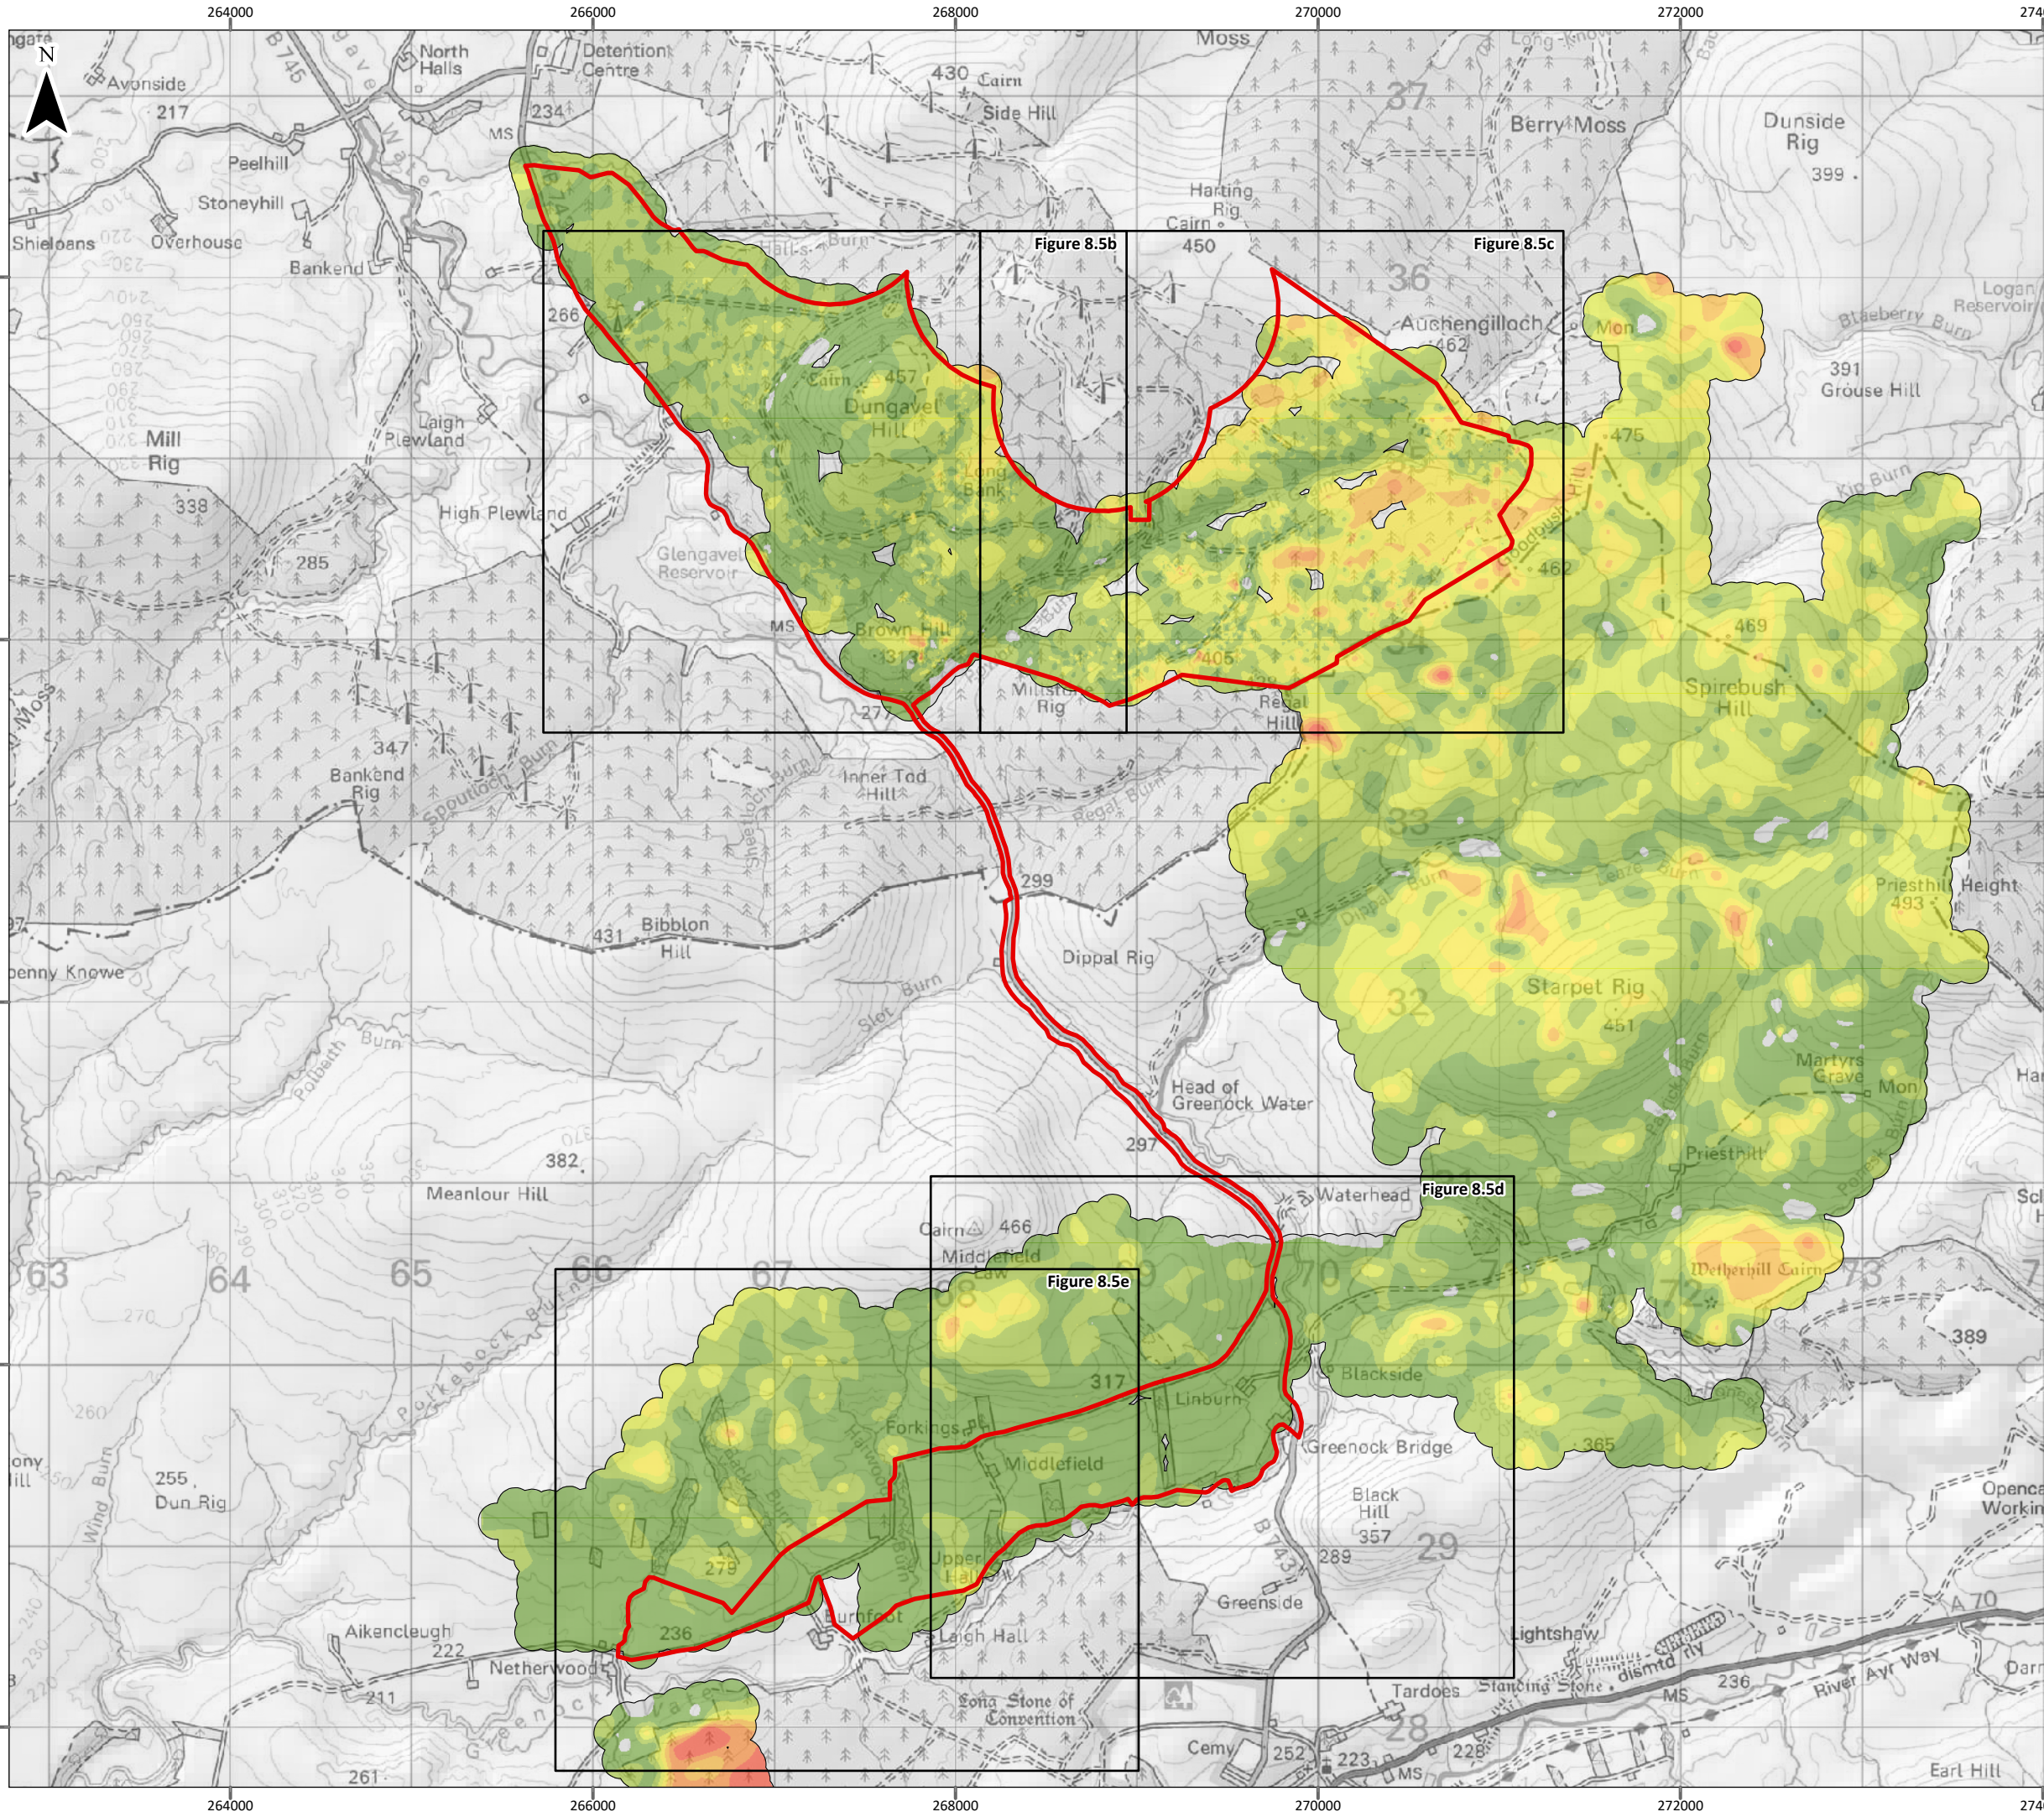


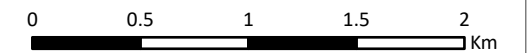

Legend

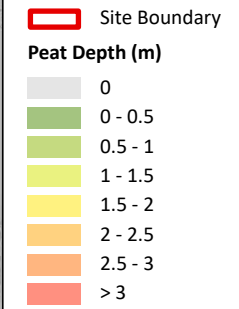


Scale 1:35,000 @ A3

© Crown copyright and database rights 2025. Ordnance Survey AC0000808122
British National Grid Coordinate System



Hagshaw Energy Cluster - Western Expansion
Phase 1
EIA Report

Figure 8.5a
Peat Depth

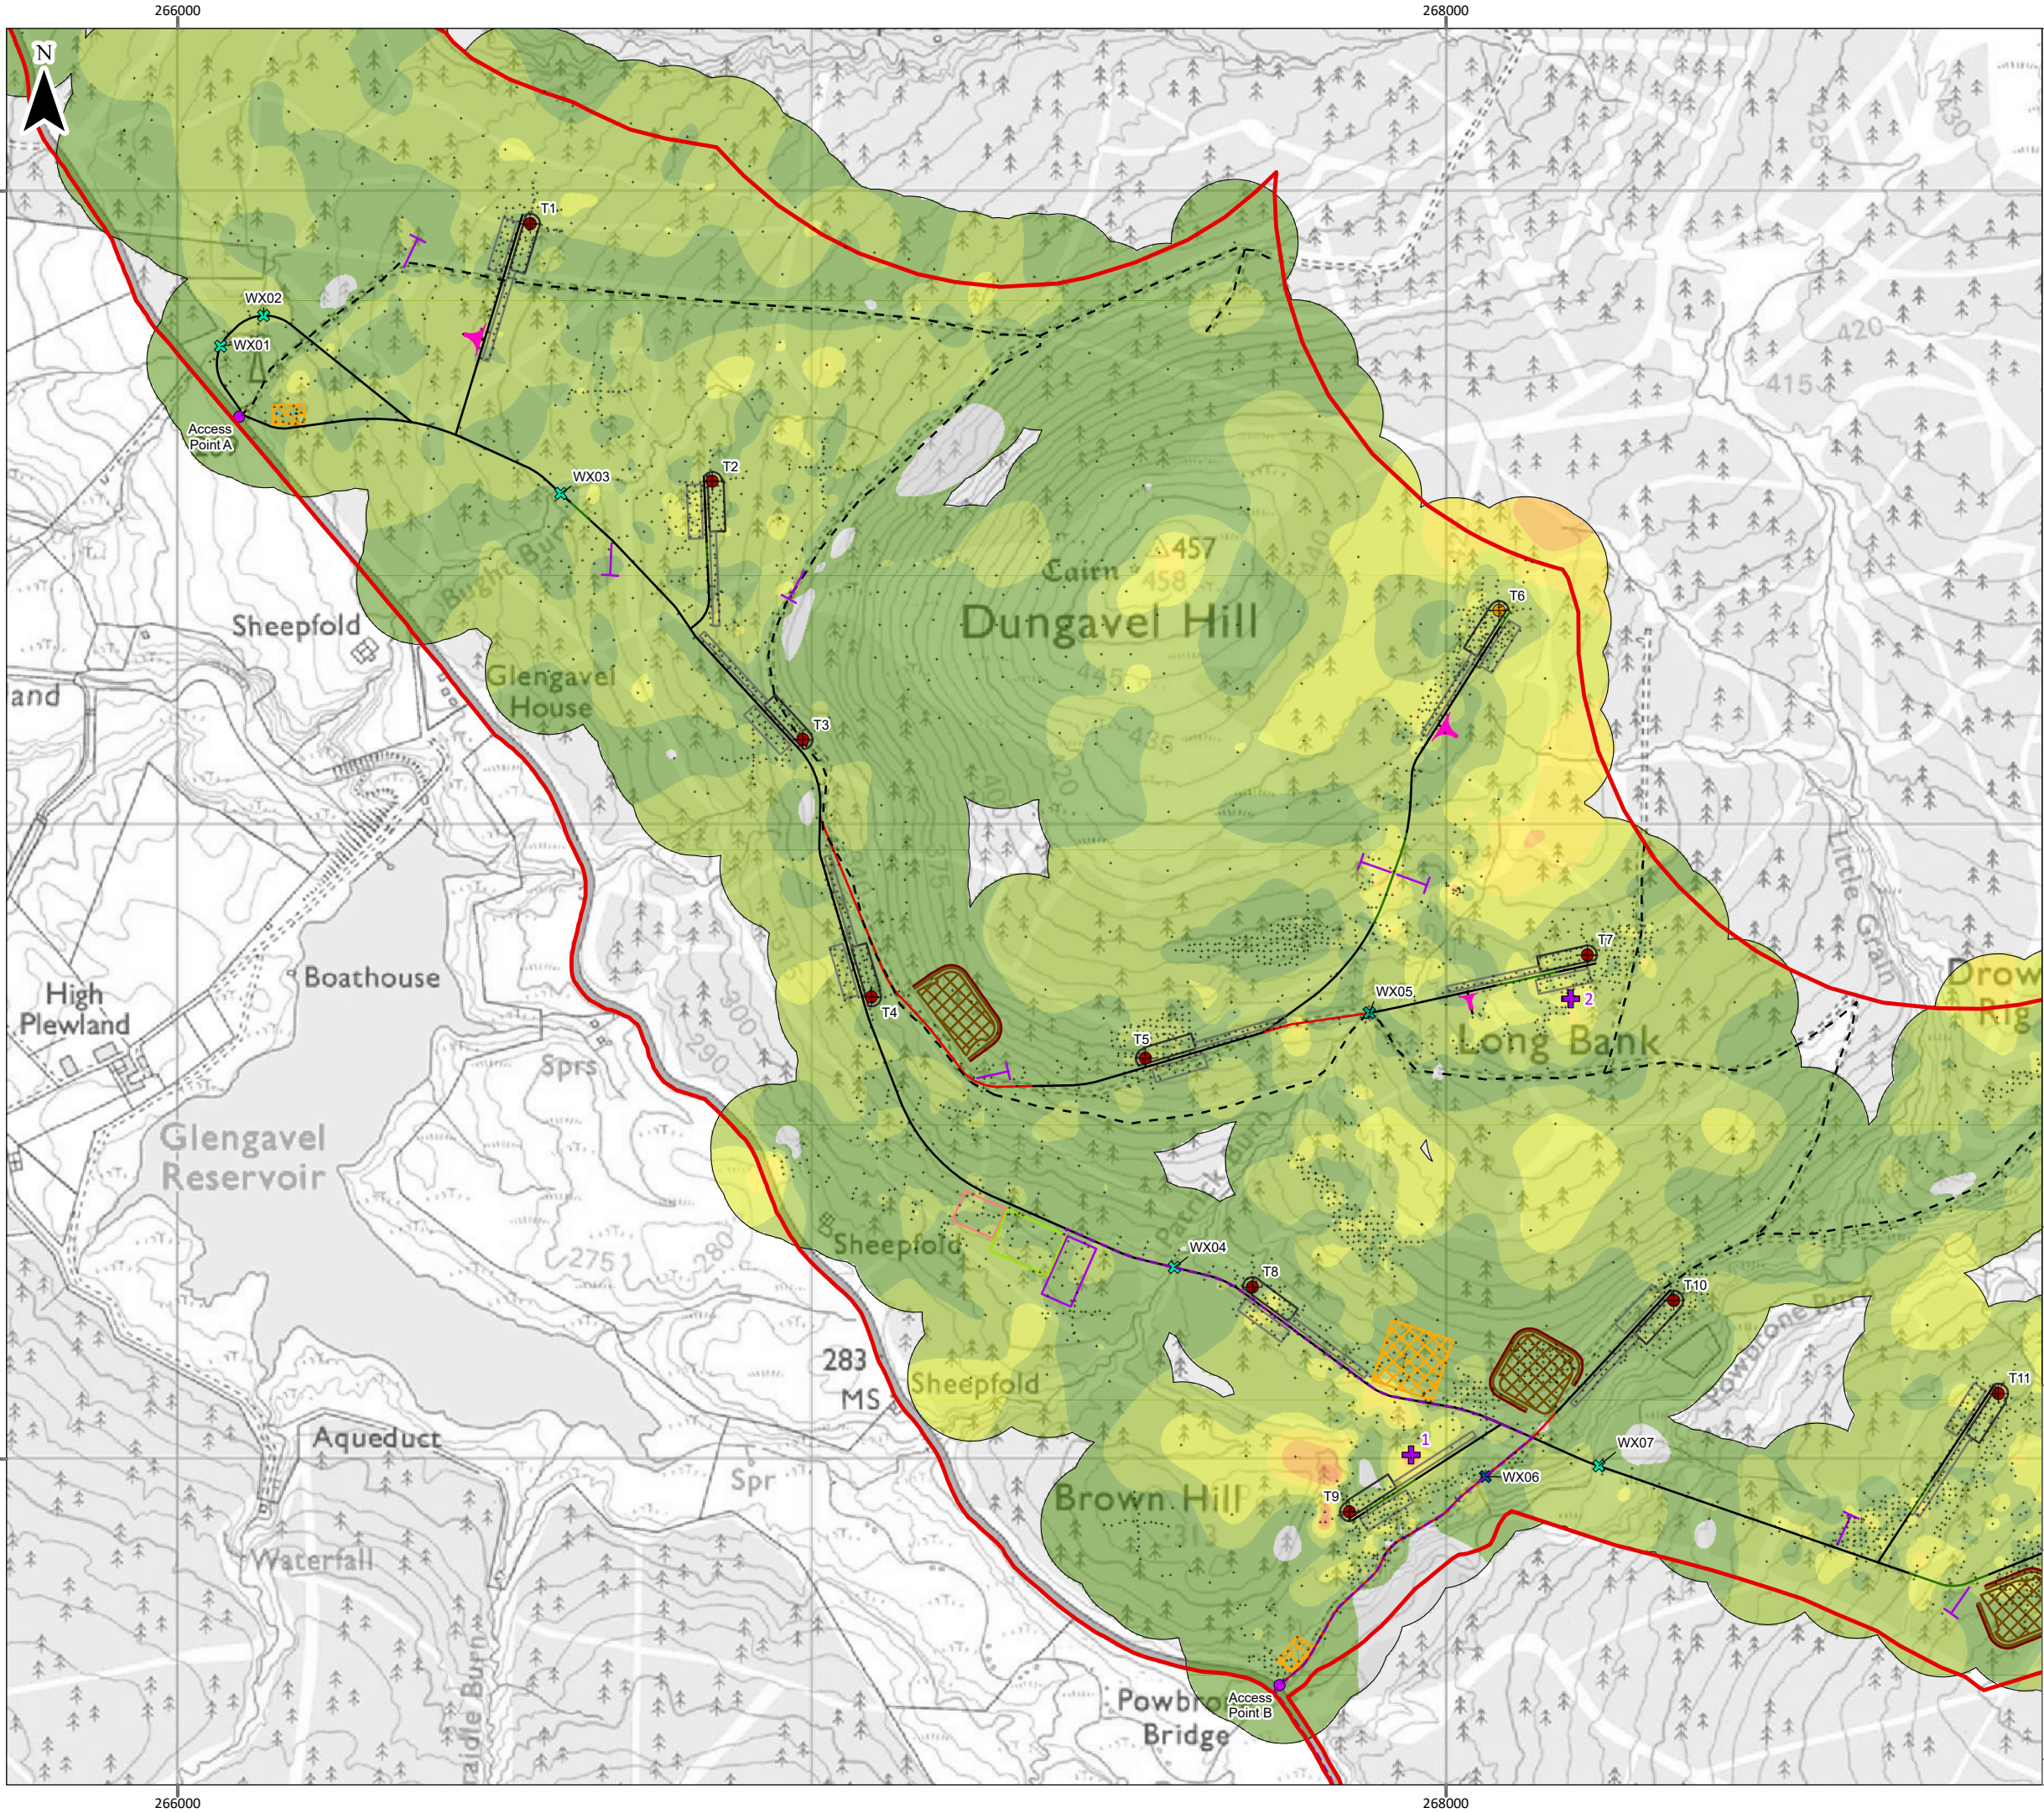

Legend

Site Boundary

Turbine Location (200m to tip)

Turbine Location (230m to tip)

Temporary Hardstand

Permanent Hardstand

Turning Heads

Underground Electricity Export Cable(s)

Proposed Development Substation

SPEN Substation

SPEN Temporary Compound & BESS

Temporary Construction Compound

Borrow Pit and Bund

Borrow Pit Surface Water Drain

Access Tracks

Existing - Upgraded

Floating

Cut

Proposed Access Point

Existing Forest Road

Forestry Spur Road

Watercourse Crossing

New

Existing - Upgraded

Existing

Peat Core / Auger Location

Peat Probe Location

Peat Depth (m)

0

0 - 0.5

0.5 - 1

1 - 1.5

1.5 - 2

2 - 2.5

2.5 - 3

> 3

0

100

200

300

400

m

Scale 1:10,000 @ A3

© Crown copyright and database rights 2025. Ordnance Survey AC0000808122
British National Grid Coordinate System

HAGSHAW

ENERGY CLUSTER

WESTERN EXPANSION

3R Energy

SLR

Hagshaw Energy Cluster - Western Expansion

Phase 1

EIA Report

Figure 8.5b


Peat Depth

Date: 31/03/2025

Drawn by: DB

Checked by: JC

Version: V1

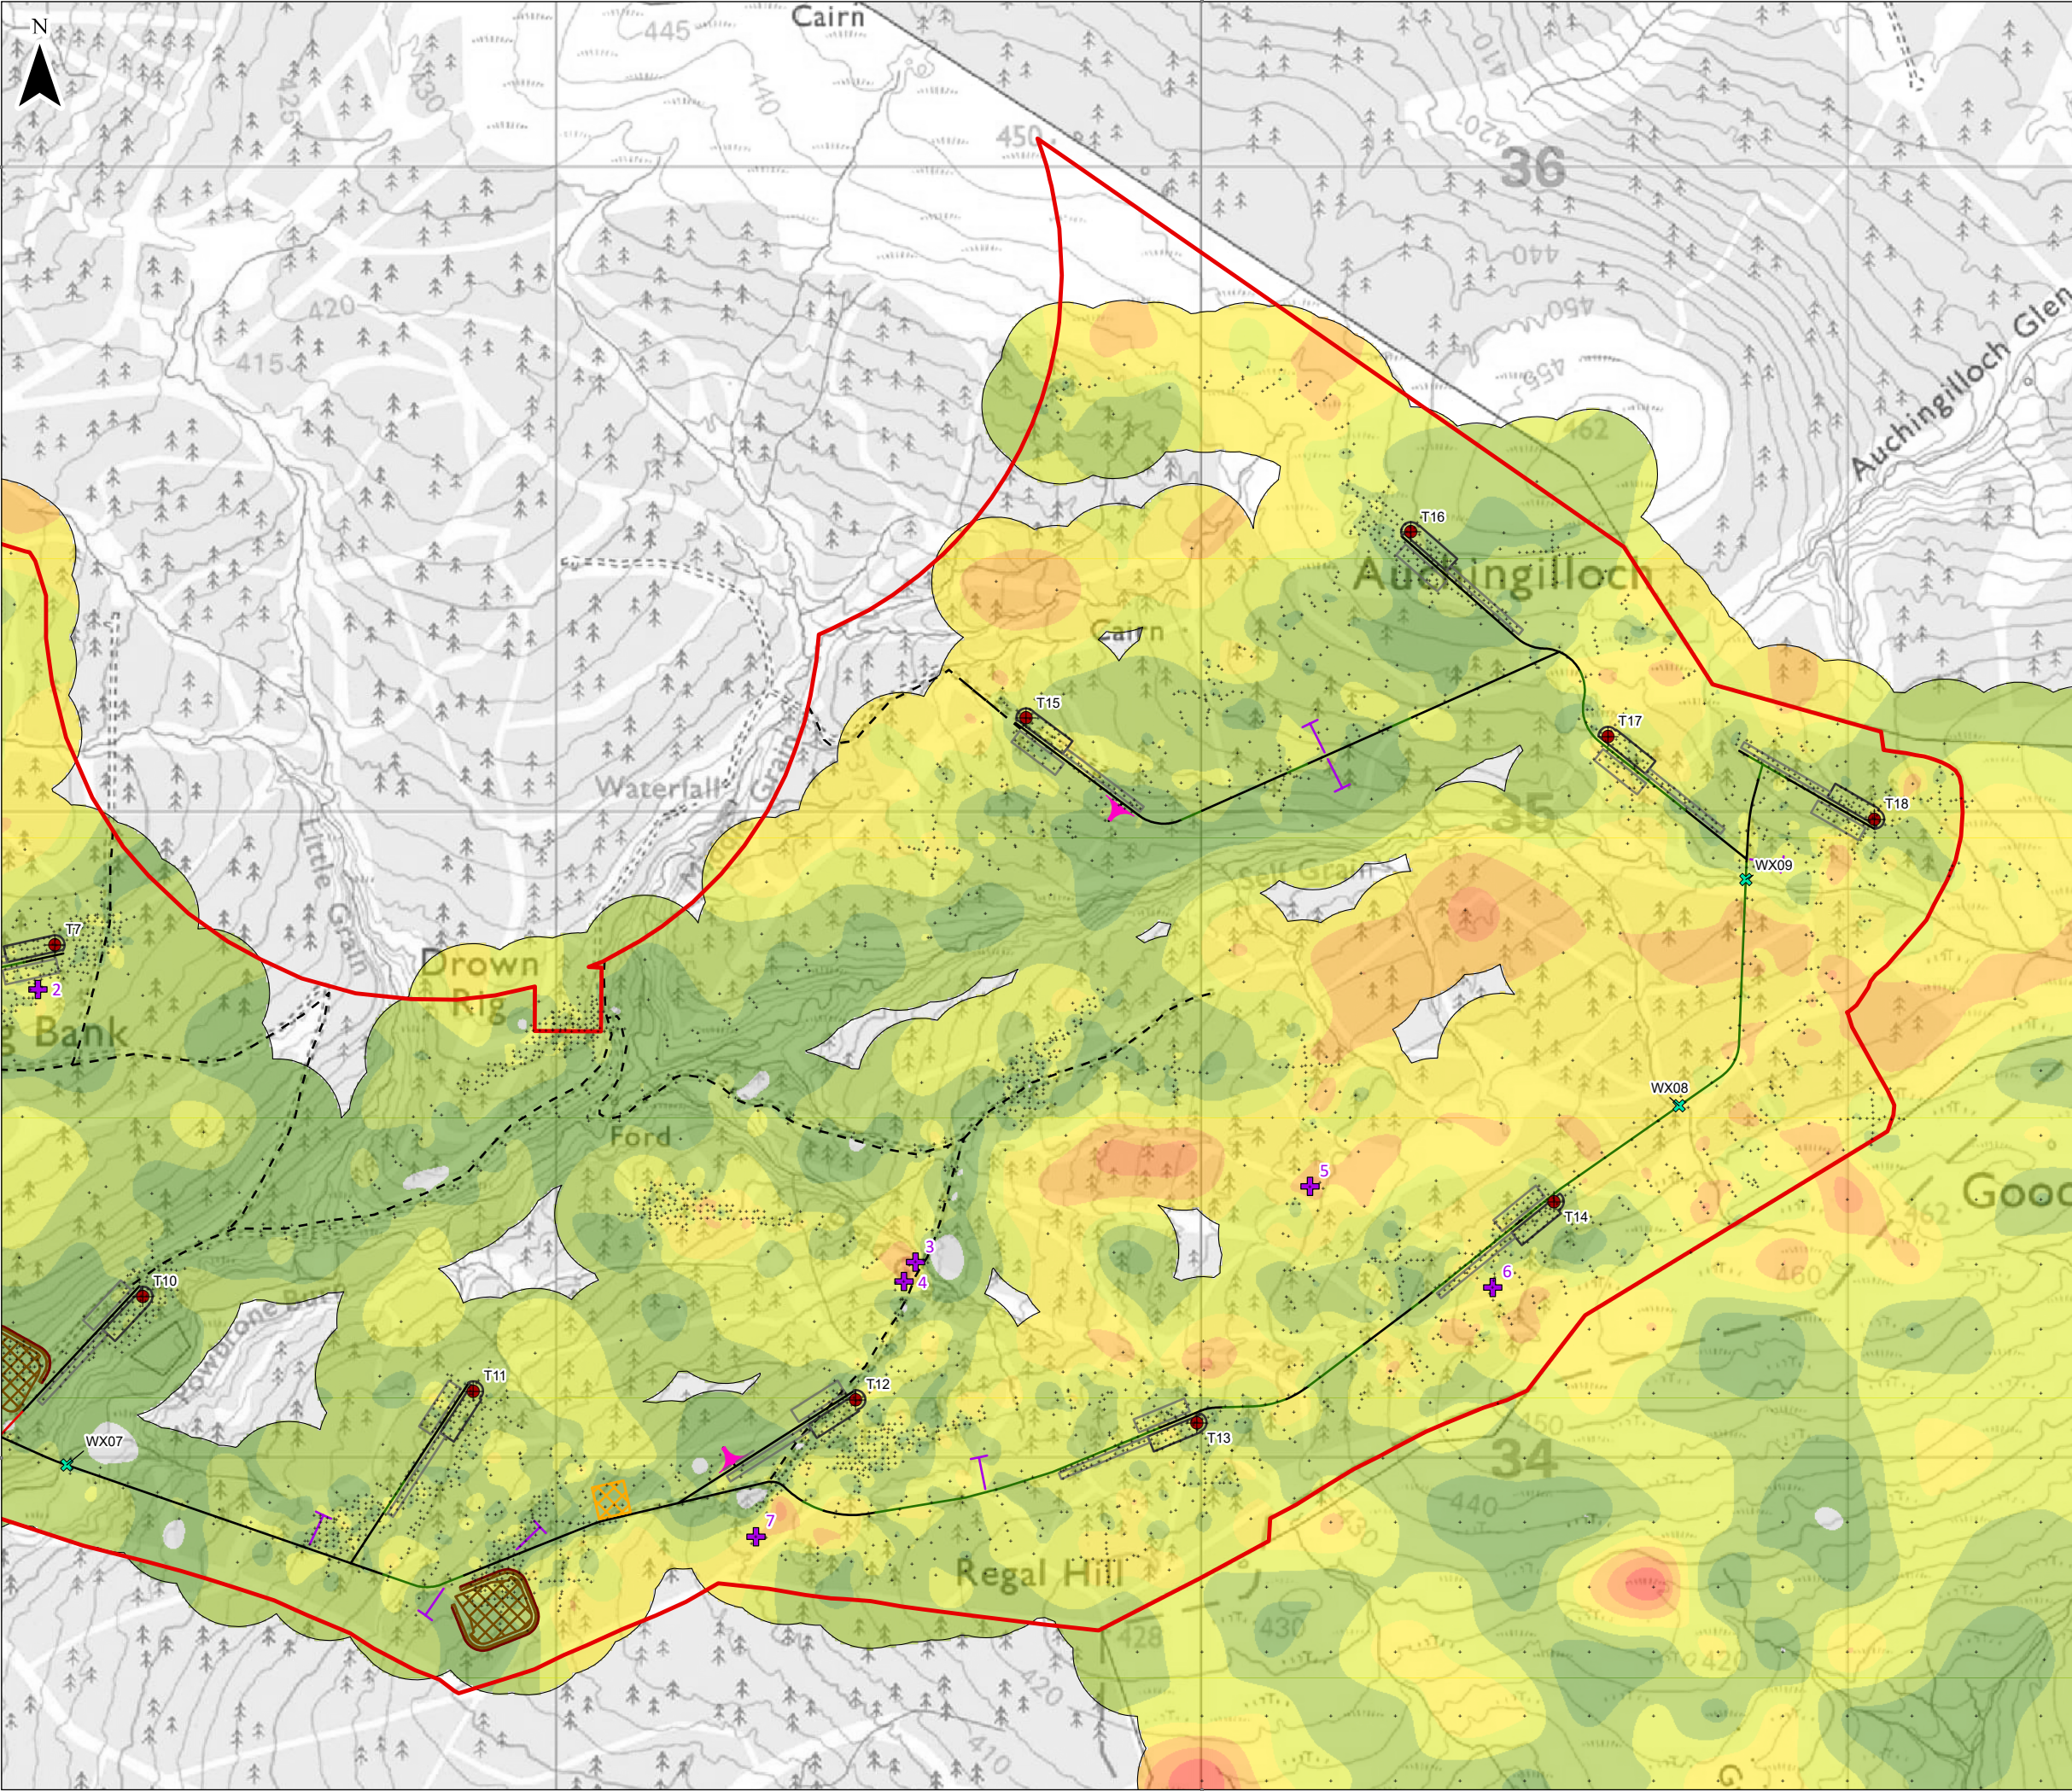

Legend

- Site Boundary
- Turbine Location (230m to tip)
- Temporary Hardstand
- Permanent Hardstand
- Turning Heads
- Temporary Construction Compound
- Borrow Pit and Bund
- Borrow Pit Surface Water Drain

Access Tracks

- Existing - Upgraded
- Floating
- Cut
- Existing Forest Road
- Forestry Spur Road

Watercourse Crossing

- New
- Peat Core / Auger Location
- Peat Probe Location

Peat Depth (m)

- 0
- 0 - 0.5
- 0.5 - 1
- 1 - 1.5
- 1.5 - 2
- 2 - 2.5
- 2.5 - 3
- > 3

0 100 200 300 400 m


Scale 1:10,000 @ A3

© Crown copyright and database rights 2025. Ordnance Survey AC0000808122
British National Grid Coordinate System

Hagshaw Energy Cluster - Western Expansion
Phase 1
EIA Report

**Figure 8.5c
Peat Depth**

Date: 31/03/2025	Drawn by: DB	Checked by: JC	Version: V1
------------------	--------------	----------------	-------------

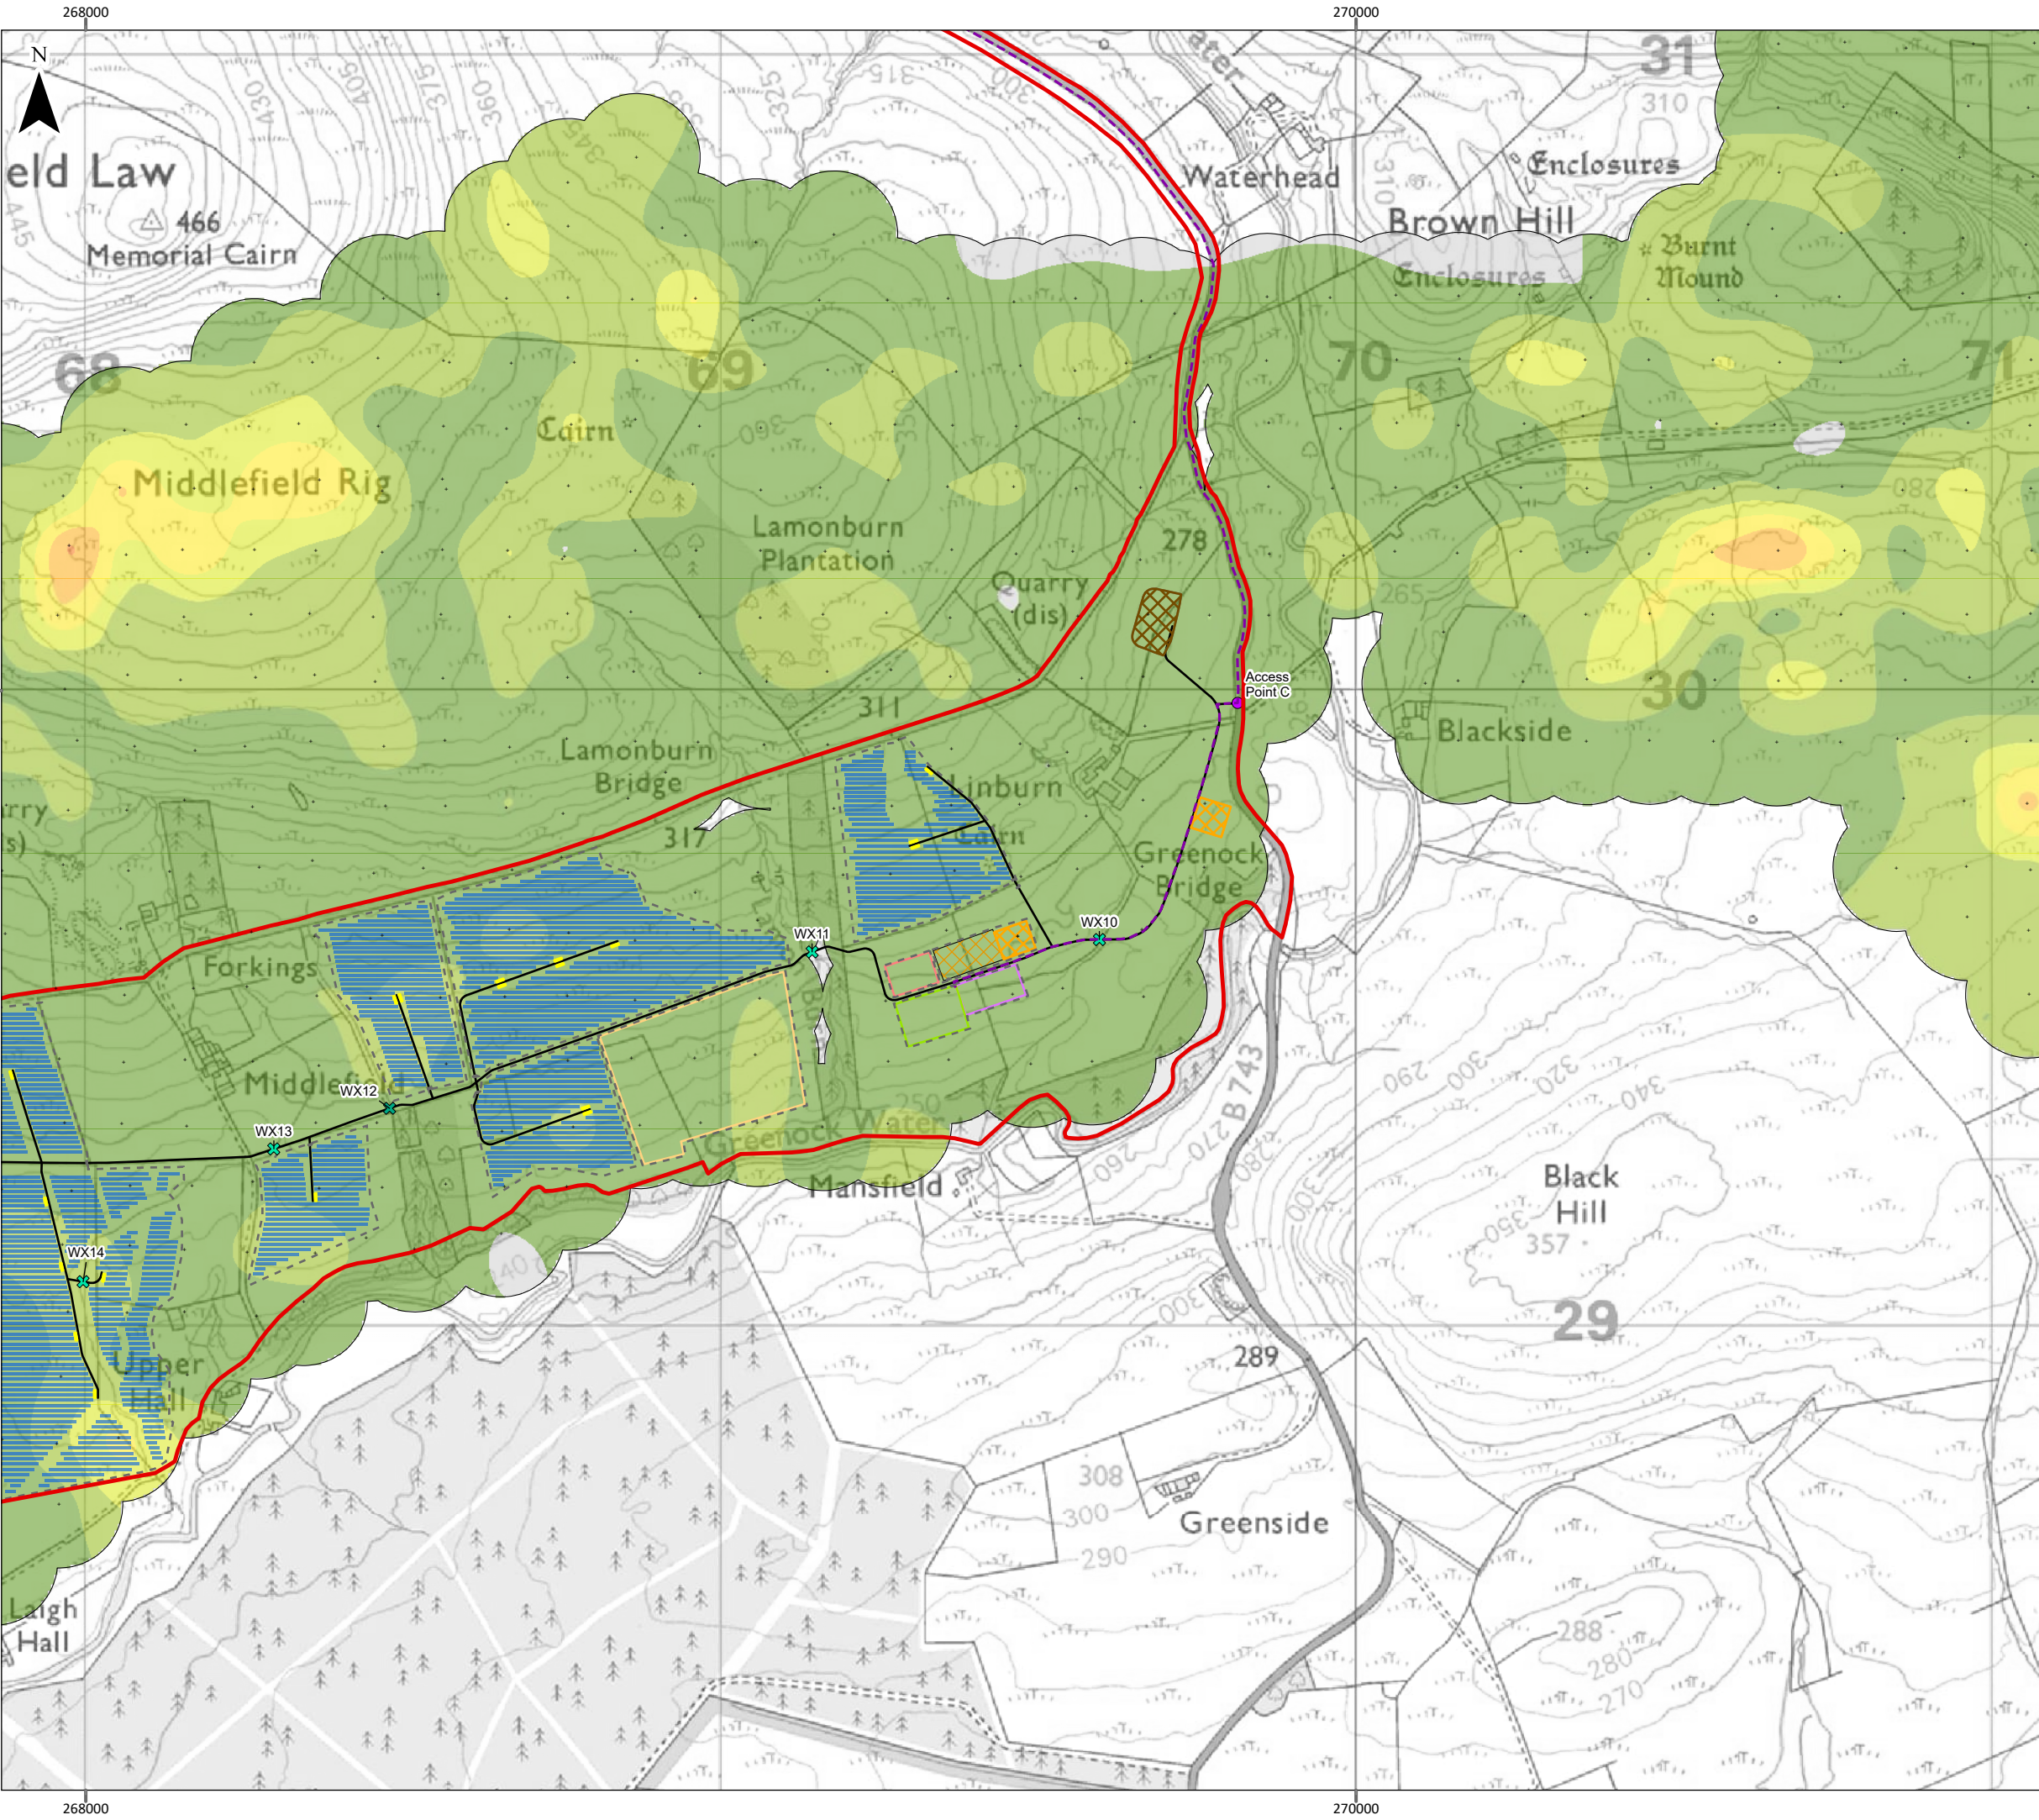

Legend

- Site Boundary
- Underground Electricity Export Cable(s)
- Solar PV Module
- Solar Inverter
- Long Duration Energy Storage
- Short Duration Energy Storage
- Proposed Development Substation
- SPEN Substation
- SPEN Temporary Compound
- Temporary Construction Compound
- Borrow Pit and Bund
- Security Fence

Access Tracks

- Cut
- Proposed Access Point

Watercourse Crossing

- New
- Existing - Upgraded
- Peat Probe Location

Peat Depth (m)

- 0
- 0 - 0.5
- 0.5 - 1
- 1 - 1.5
- 1.5 - 2
- 2 - 2.5
- 2.5 - 3

0100200300400m


Scale 1:10,000 @ A3

© Crown copyright and database rights 2025. Ordnance Survey AC0000808122
British National Grid Coordinate System

Hagshaw Energy Cluster - Western Expansion
Phase 1
EIA Report

Figure 8.5d
Peat Depth

Date: 31/03/2025	Drawn by: DB	Checked by: JC	Version: V1
------------------	--------------	----------------	-------------

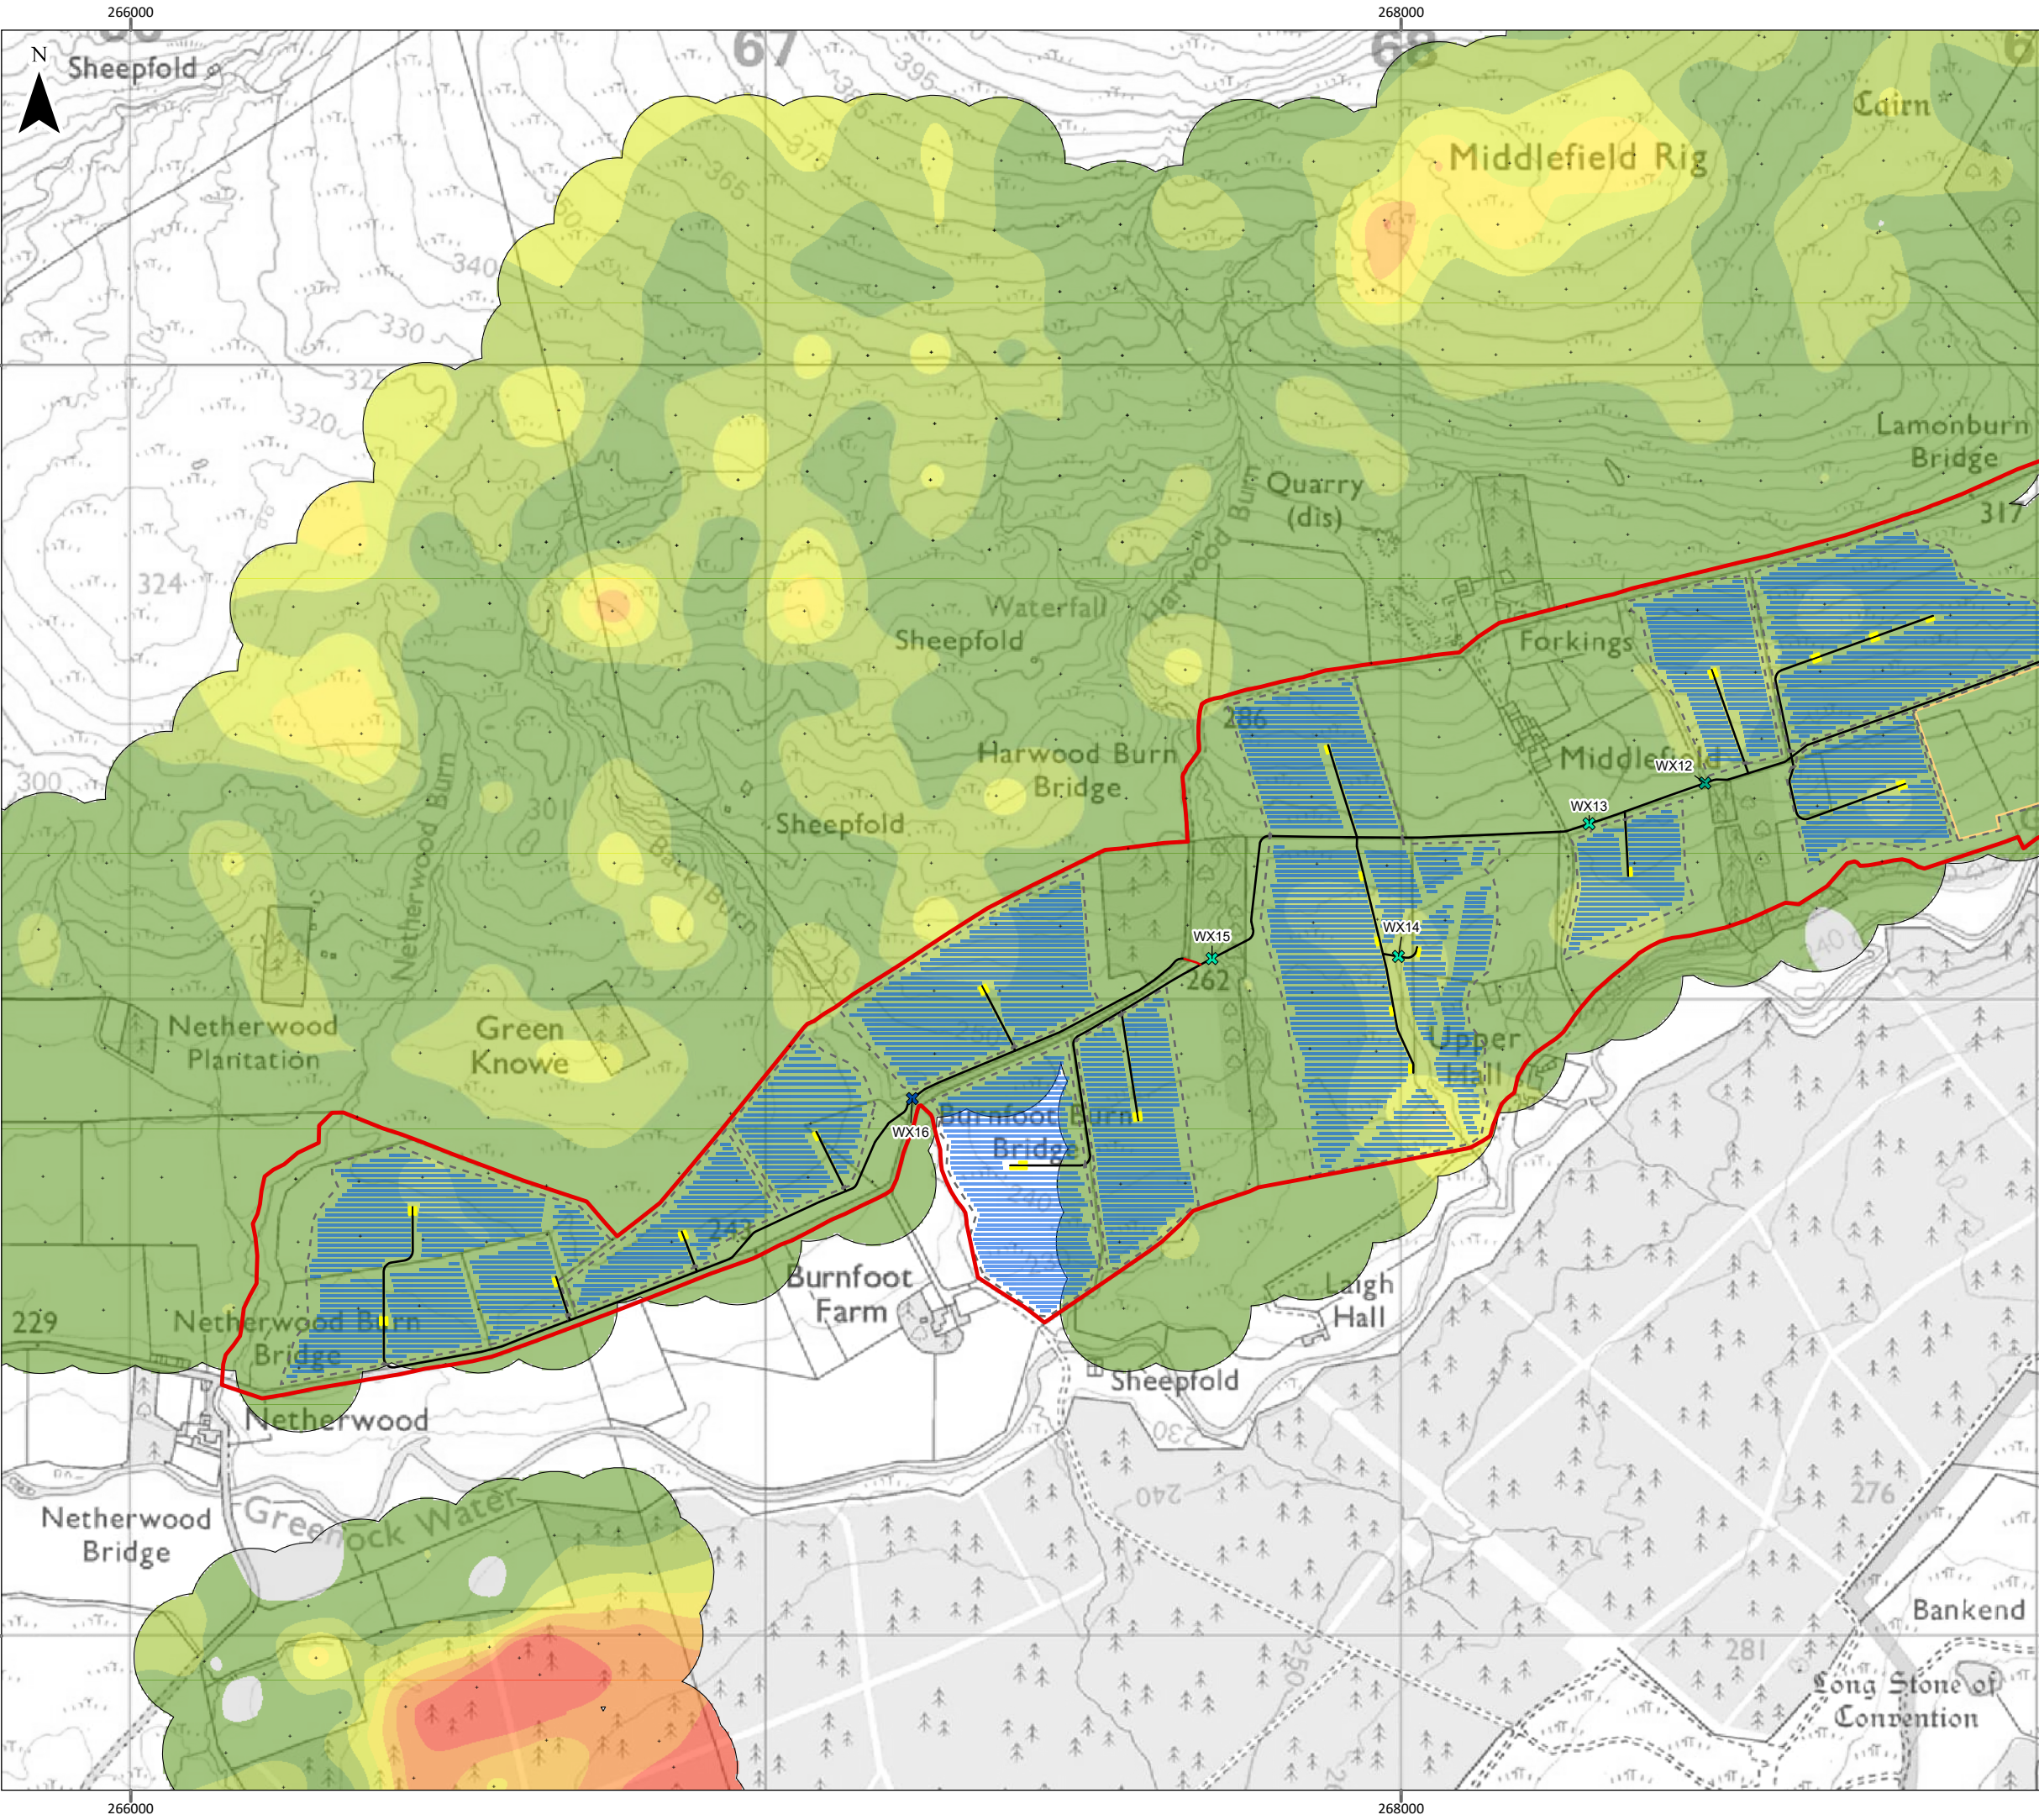

Legend

- Site Boundary
- Solar PV Module
- Solar Inverter
- Long Duration Energy Storage
- Security Fence
- Access Tracks**
 - Existing - Upgraded
 - Cut
- Watercourse Crossing**
 - New
 - Existing - Upgraded
 - Existing
 - Peat Probe Location
- Peat Depth (m)**
 - 0
 - 0 - 0.5
 - 0.5 - 1
 - 1 - 1.5
 - 1.5 - 2
 - 2 - 2.5
 - 2.5 - 3
 - > 3

0100200300400

m

Scale 1:10,000 @ A3

© Crown copyright and database rights 2025. Ordnance Survey AC0000808122

British National Grid Coordinate System

HAGSHAW
ENERGY CLUSTER
WESTERN EXPANSION

3R Energy

SLR

Hagshaw Energy Cluster - Western Expansion
Phase 1
EIA Report

Figure 8.5e
Peat Depth

Date: 31/03/2025

Drawn by: DB

Checked by: JC

Version: V1