


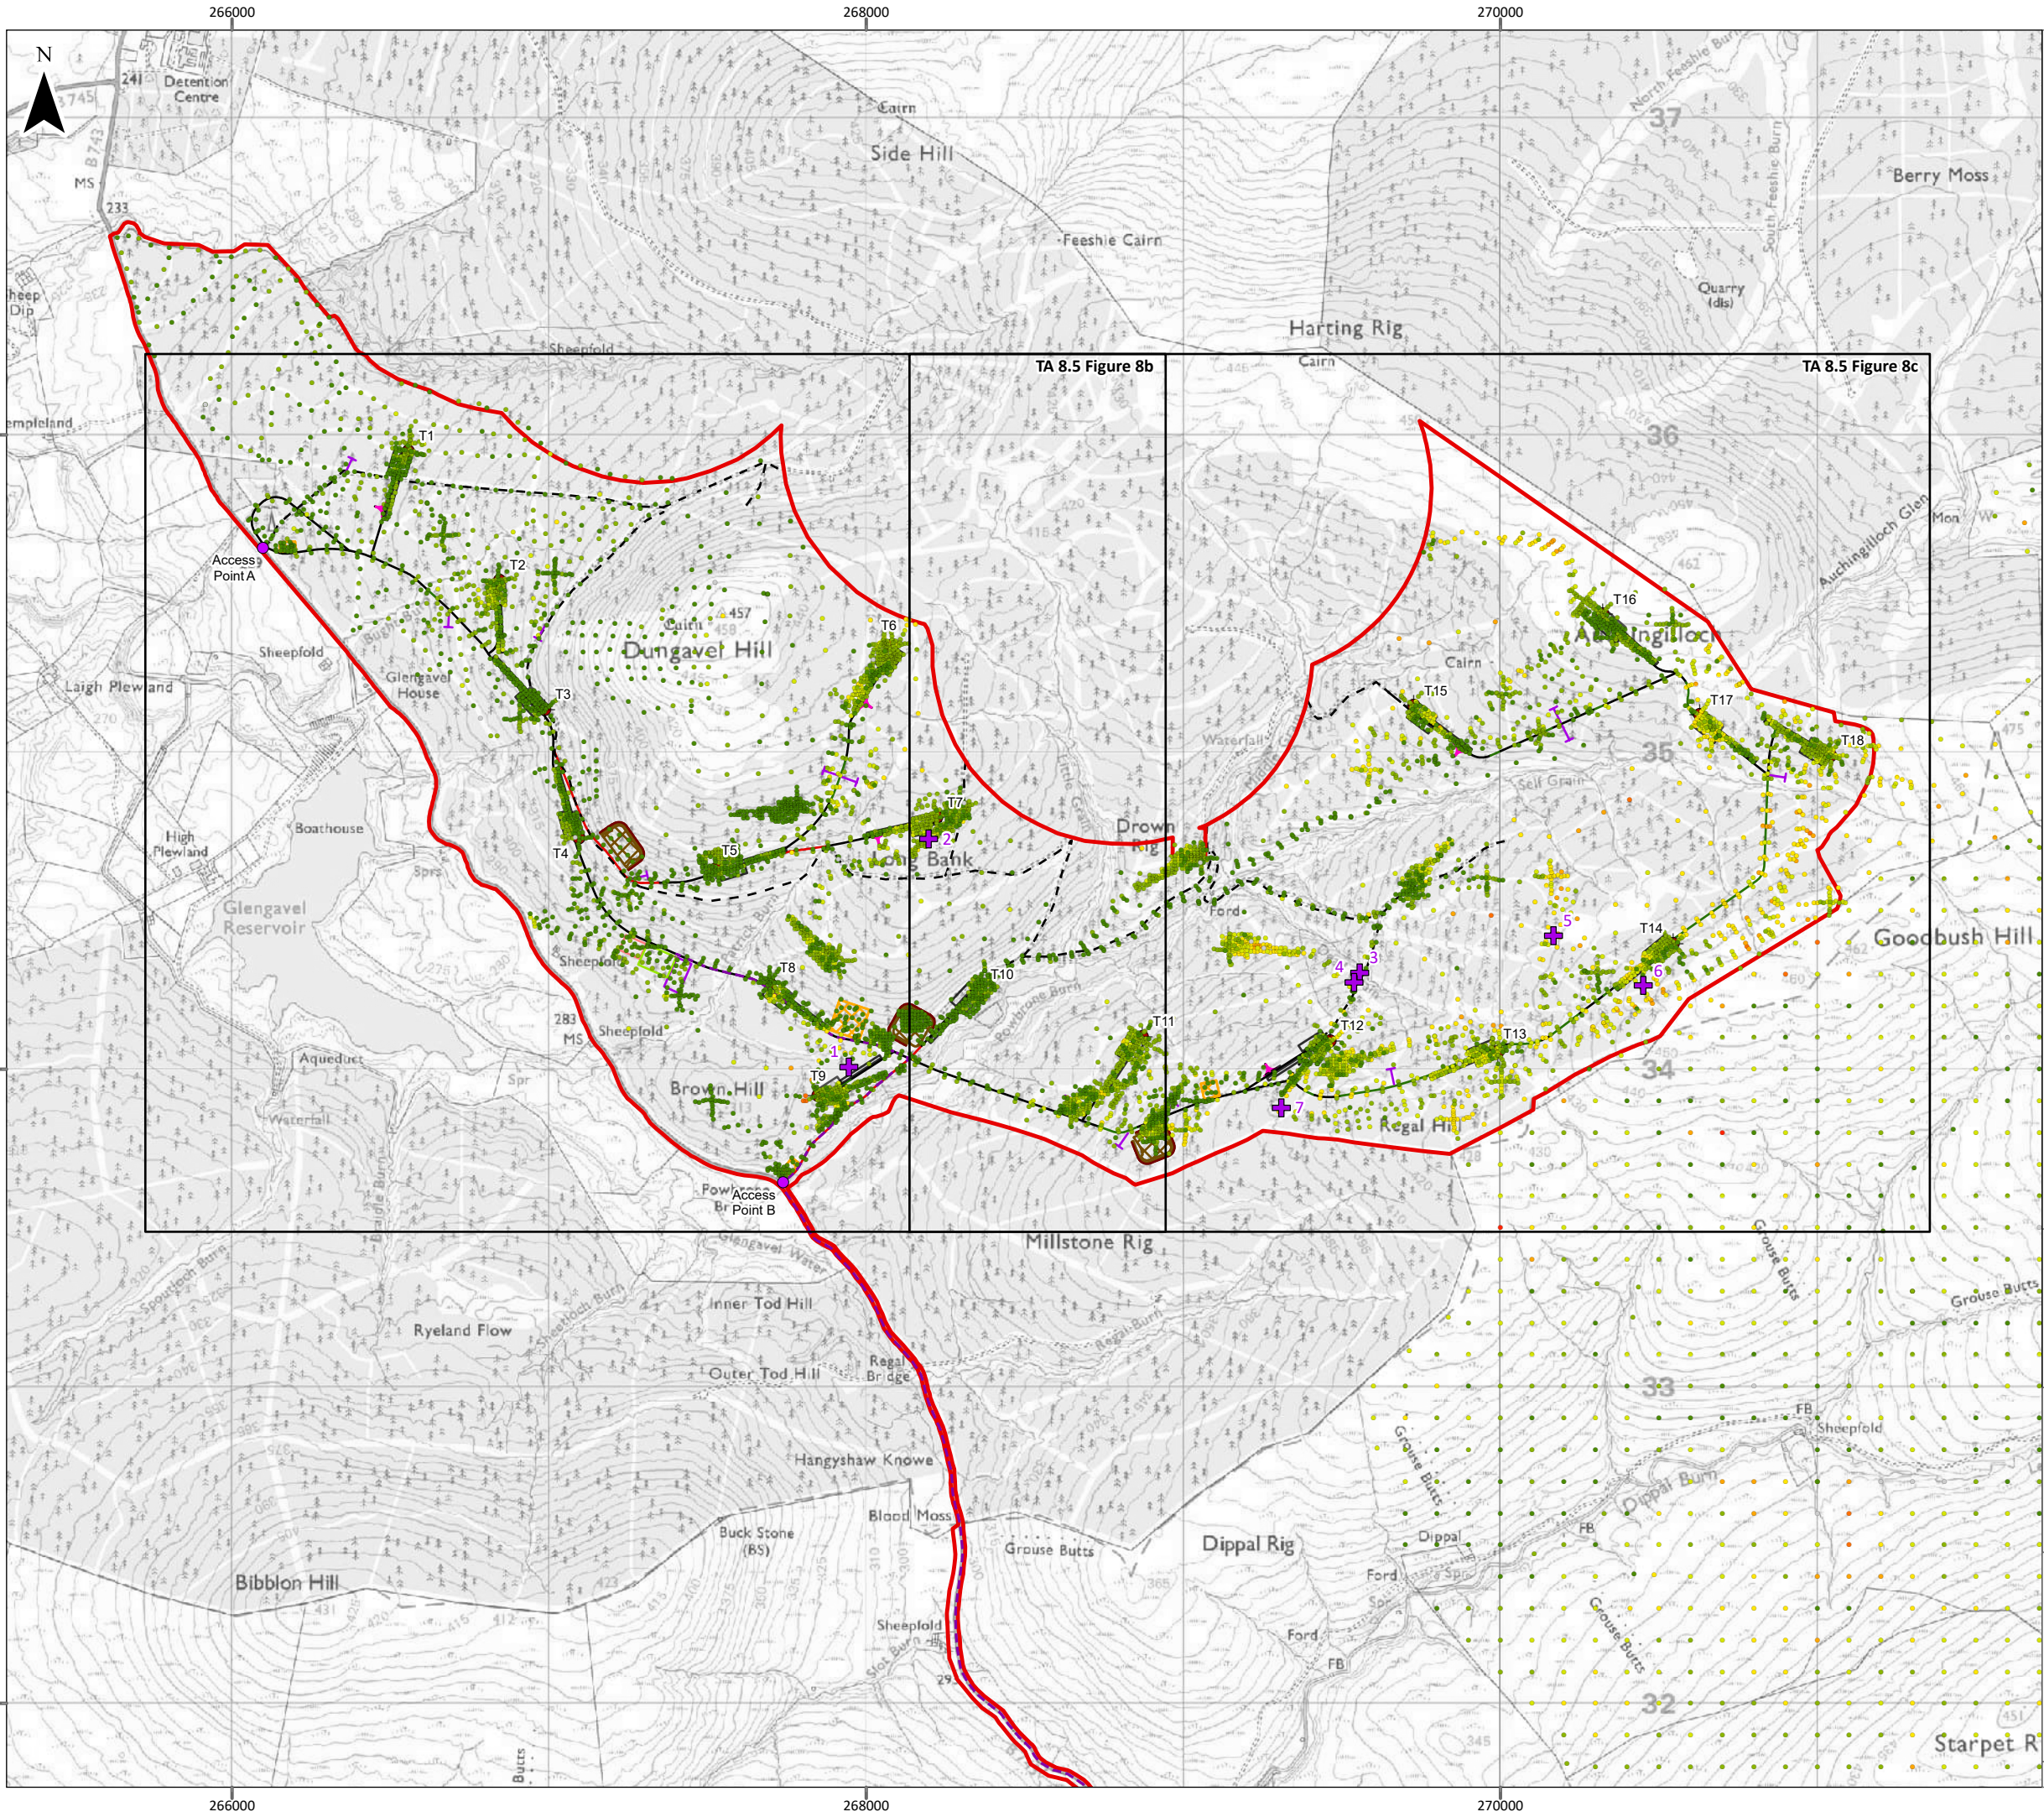

Legend

- Site Boundary
- Turbine Location (200m to tip)
- Turbine Location (230m to tip)
- Temporary Hardstand
- Permanent Hardstand
- Turning Heads
- Underground Electricity Export Cable(s)
- Proposed Development Substation
- SPEN Substation
- SPEN Temporary Compound & BESS
- Temporary Construction Compound
- Borrow Pit and Bund
- Borrow Pit Surface Water Drain
- Proposed Access Point

Access Tracks

- Existing - Upgraded
- Floating
- Cut
- Existing Forest Road
- Forestry Spur Road
- Peat Core / Auger Location

Peat Probe Depth (m)

- 0
- 0 - 0.5
- 0.5 - 1
- 1 - 1.5
- 1.5 - 2
- 2 - 2.5
- 2.5 - 3
- > 3

0 0.25 0.5 0.75 1 Km


Scale 1:20,000 @ A3

© Crown copyright and database rights 2025. Ordnance Survey AC0000808122
British National Grid Coordinate System

Hagshaw Energy Cluster - Western Expansion
Phase 1
EIA Report

TA 8.4 Figure 4a
Peat Depth Location

Date: 20/03/2025	Drawn by: DB	Checked by: JC	Version: V1
------------------	--------------	----------------	-------------

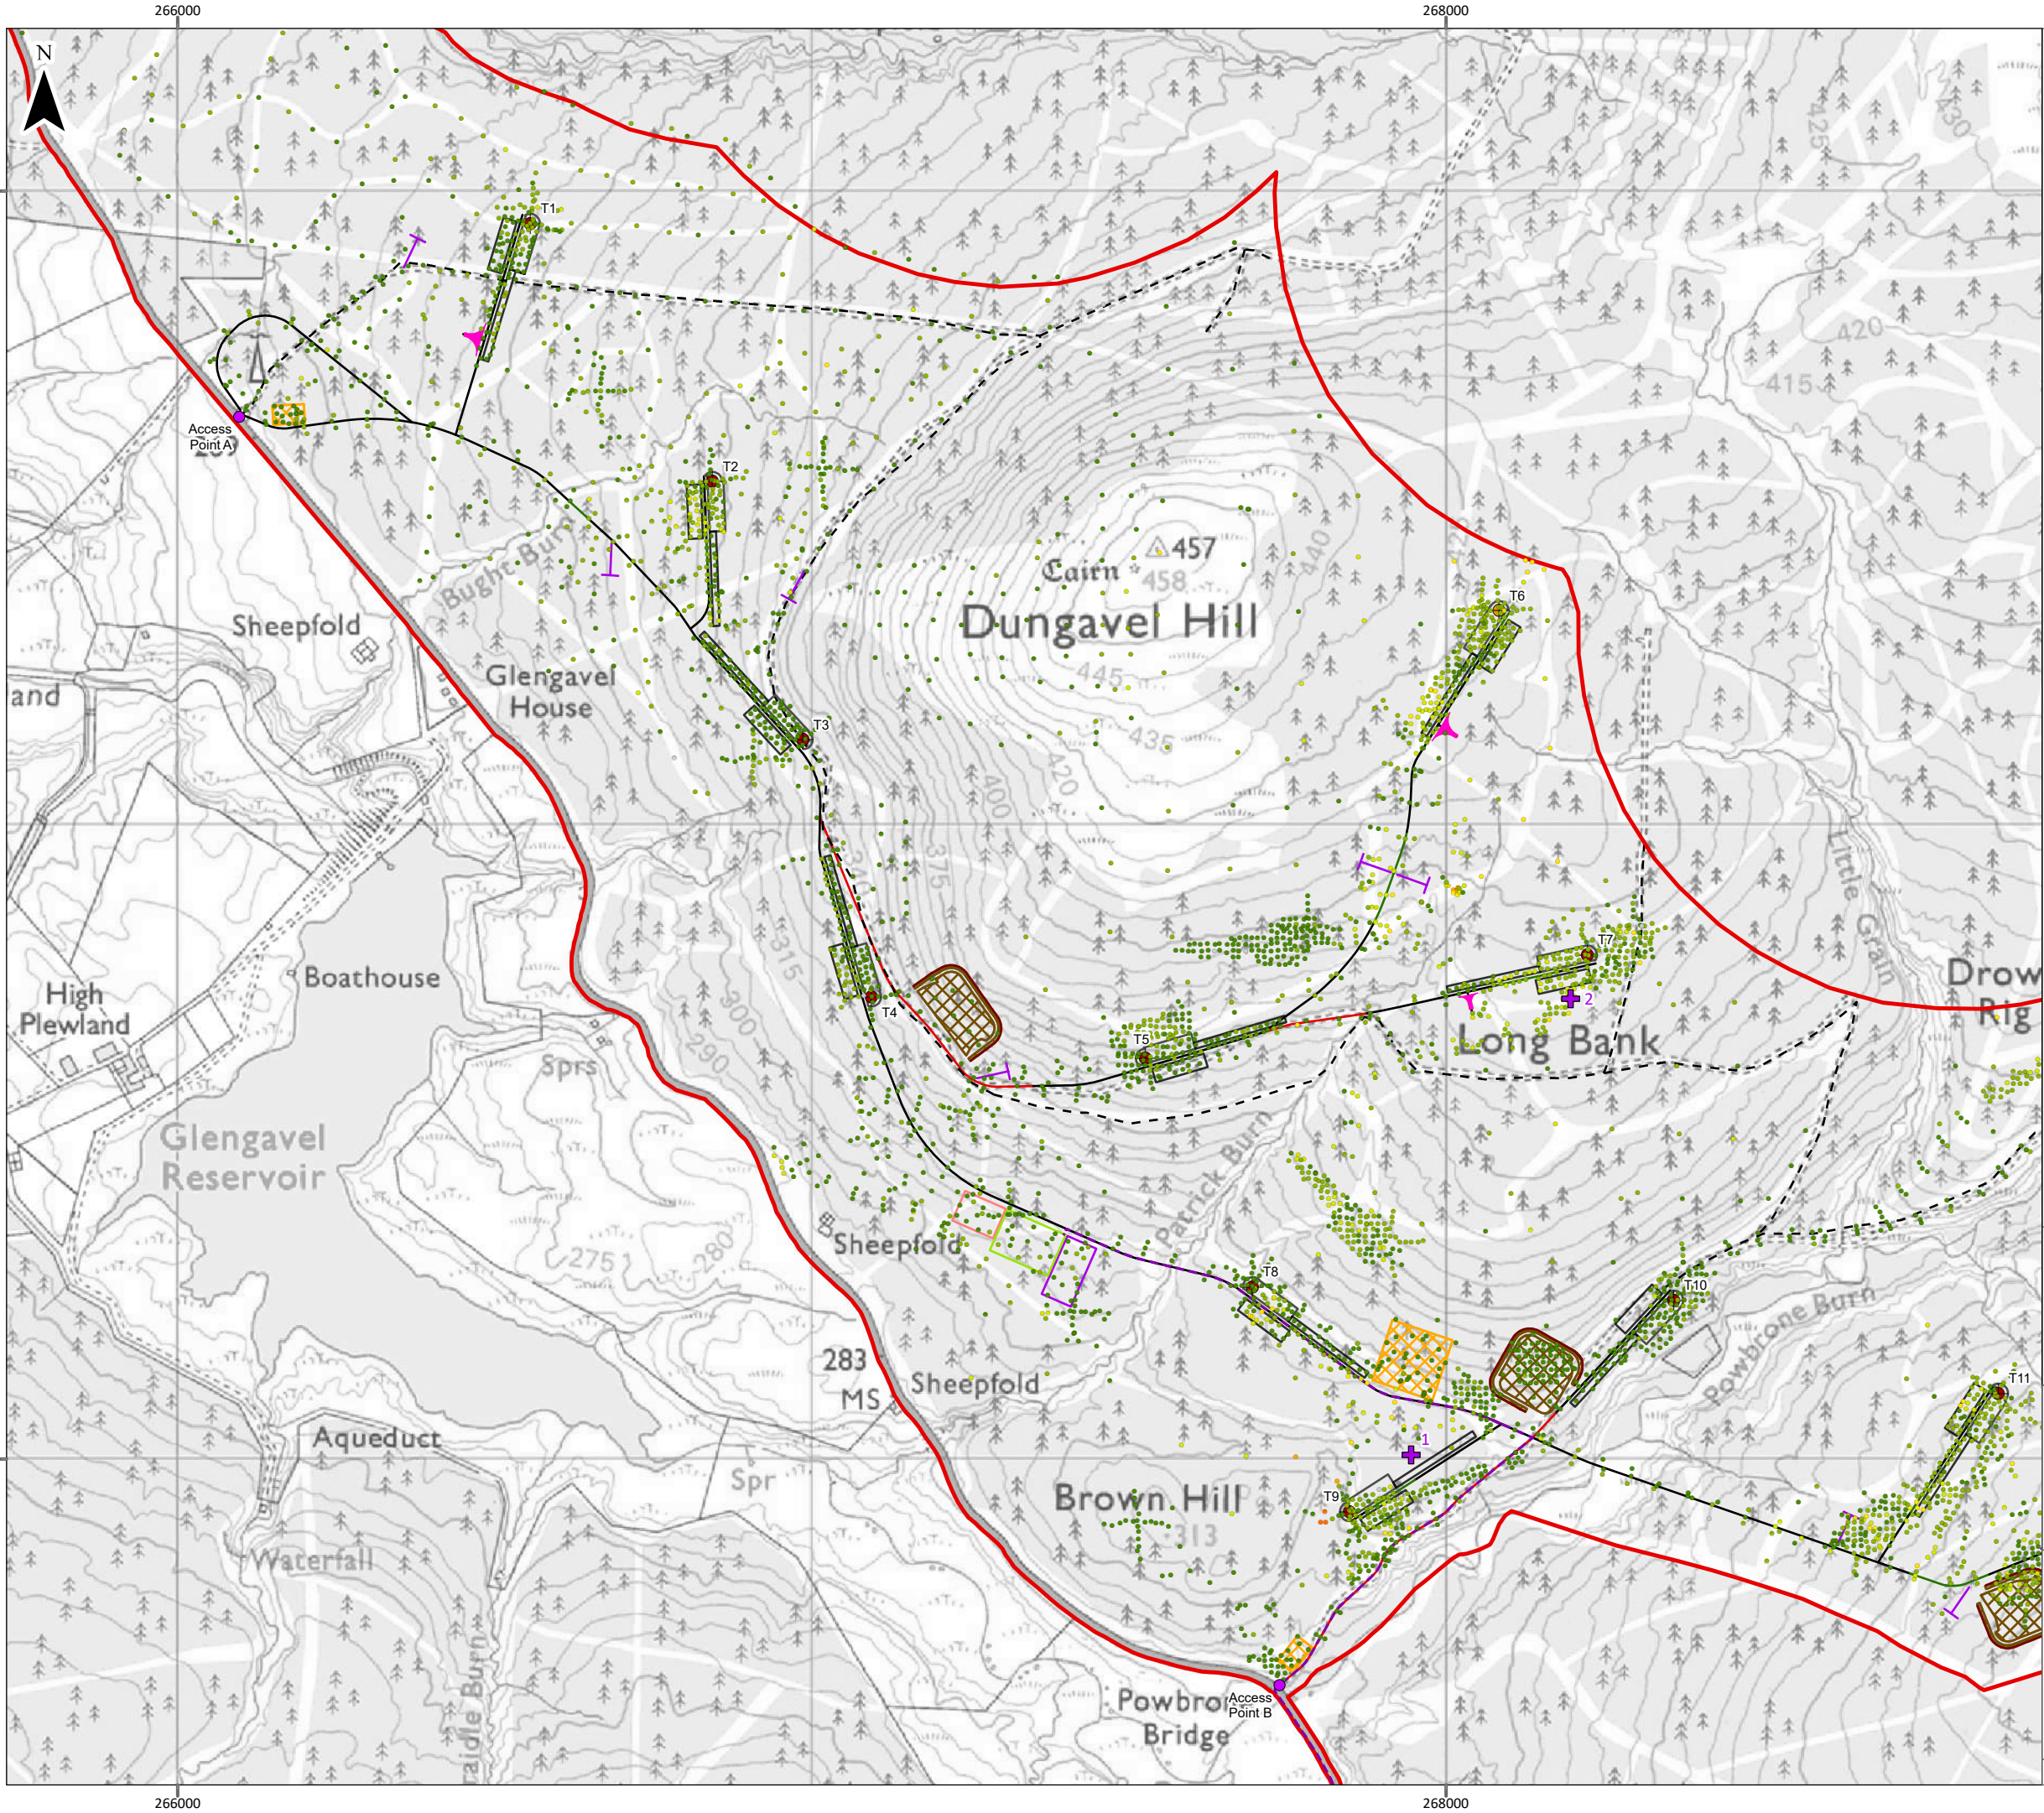

Legend

Site Boundary

Turbine Location (200m to tip)

Turbine Location (230m to tip)

Temporary Hardstand

Permanent Hardstand

Turning Heads

Underground Electricity Export Cable(s)

Proposed Development Substation

SPEN Substation

SPEN Temporary Compound & BESS

Temporary Construction Compound

Borrow Pit and Bund

Borrow Pit Surface Water Drain

Proposed Access Point

Access Tracks

Existing - Upgraded

Floating

Cut

Existing Forest Road

Forestry Spur Road

Peat Core / Auger Location

Peat Probe Depth (m)

0

0 - 0.5

0.5 - 1

1 - 1.5

1.5 - 2

2 - 2.5

2.5 - 3

0

100

200

300

400

m

Scale 1:10,000 @ A3

© Crown copyright and database rights 2025. Ordnance Survey AC0000808122

British National Grid Coordinate System



3R Energy

HAGSHAW ENERGY CLUSTER

WESTERN EXPANSION



3R Energy

HAGSHAW ENERGY CLUSTER

WESTERN EXPANSION

Hagshaw Energy Cluster - Western Expansion

Phase 1

EIA Report

TA 8.4 Figure 4b


Peat Depth Location

Date: 20/03/2025

Drawn by: DB

Checked by: JC

Version: V1

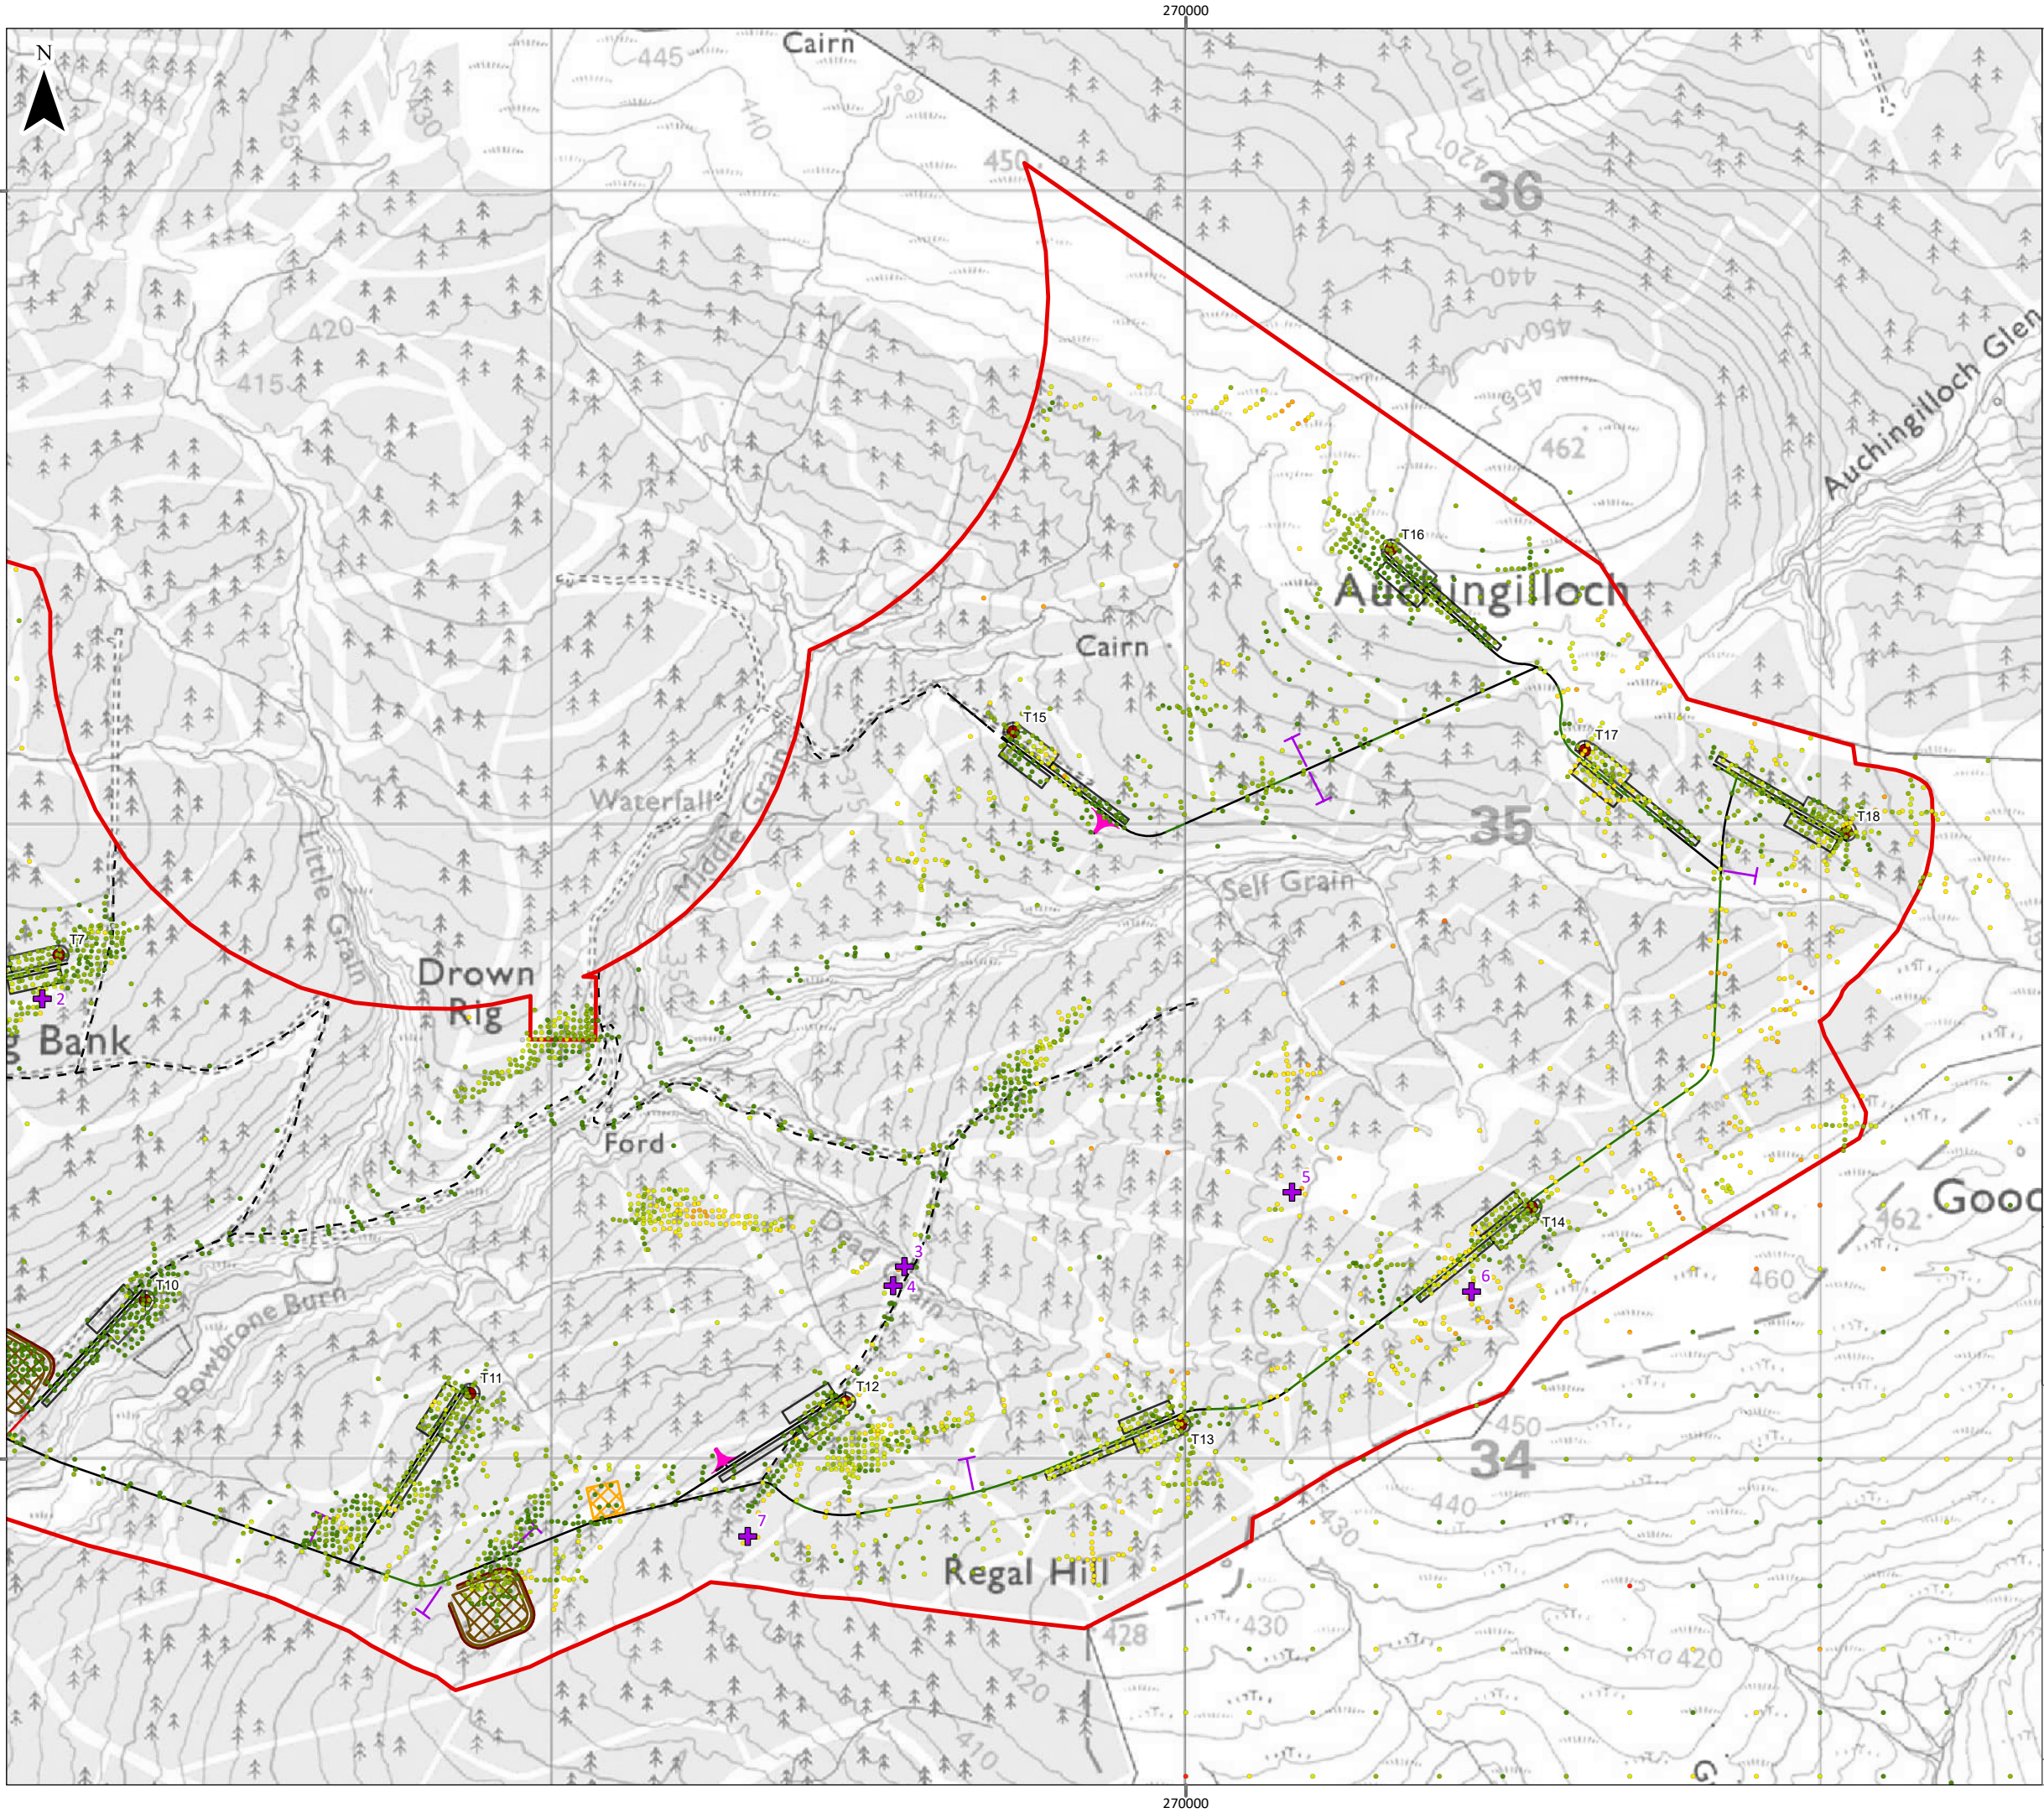

Legend

Site Boundary

Turbine Location (230m to tip)

Temporary Hardstand

Permanent Hardstand

Turning Heads

Temporary Construction Compound

Borrow Pit and Bund

Borrow Pit Surface Water Drain

Access Tracks

Existing - Upgraded

Floating

Cut

Existing Forest Road

Forestry Spur Road

Peat Core / Auger Location

Peat Probe Depth (m)

0

0 - 0.5

0.5 - 1

1 - 1.5

1.5 - 2

2 - 2.5

2.5 - 3

> 3

0100200300400

m

Scale 1:10,000 @ A3

© Crown copyright and database rights 2025. Ordnance Survey AC0000808122

British National Grid Coordinate System



HAGSHAW
ENERGY CLUSTER
WESTERN EXPANSION



3R Energy



SLR

Hagshaw Energy Cluster - Western Expansion

Phase 1

EIA Report

TA 8.4 Figure 4c

Peat Depth Location

Date: 20/03/2025

Drawn by: DB

Checked by: JC

Version: V1