

### Legend

- Site Boundary
- Turbine Location (200m to tip)
- Turbine Location (230m to tip)
- Temporary Hardstand
- Permanent Hardstand
- Turning Heads
- Underground Electricity Export Cable(s)
- Proposed Development Substation
- SPEN Substation
- SPEN Temporary Compound & BESS
- Temporary Construction Compound
- Borrow Pit and Bund
- Borrow Pit Surface Water Drain

### Access Tracks

- Existing - Upgraded
- Floating
- Cut
- Proposed Access Point
- Existing Forest Road
- Forestry Spur Road

### Slope (Degrees)

- 0 - 2
- 2 - 4
- 4 - 8
- 8 - 12
- >12

0 100 200 300 400 m

Scale 1:10,000 @ A3


© Crown copyright and database rights 2025. Ordnance Survey AC0000808122  
British National Grid Coordinate System

Hagshaw Energy Cluster - Western Expansion  
Phase 1  
EIA Report

TA 8.5 Figure 5b  
Slope

Date: 20/03/2025	Drawn by: DB	Checked by: JC	Version: V1
------------------	--------------	----------------	-------------



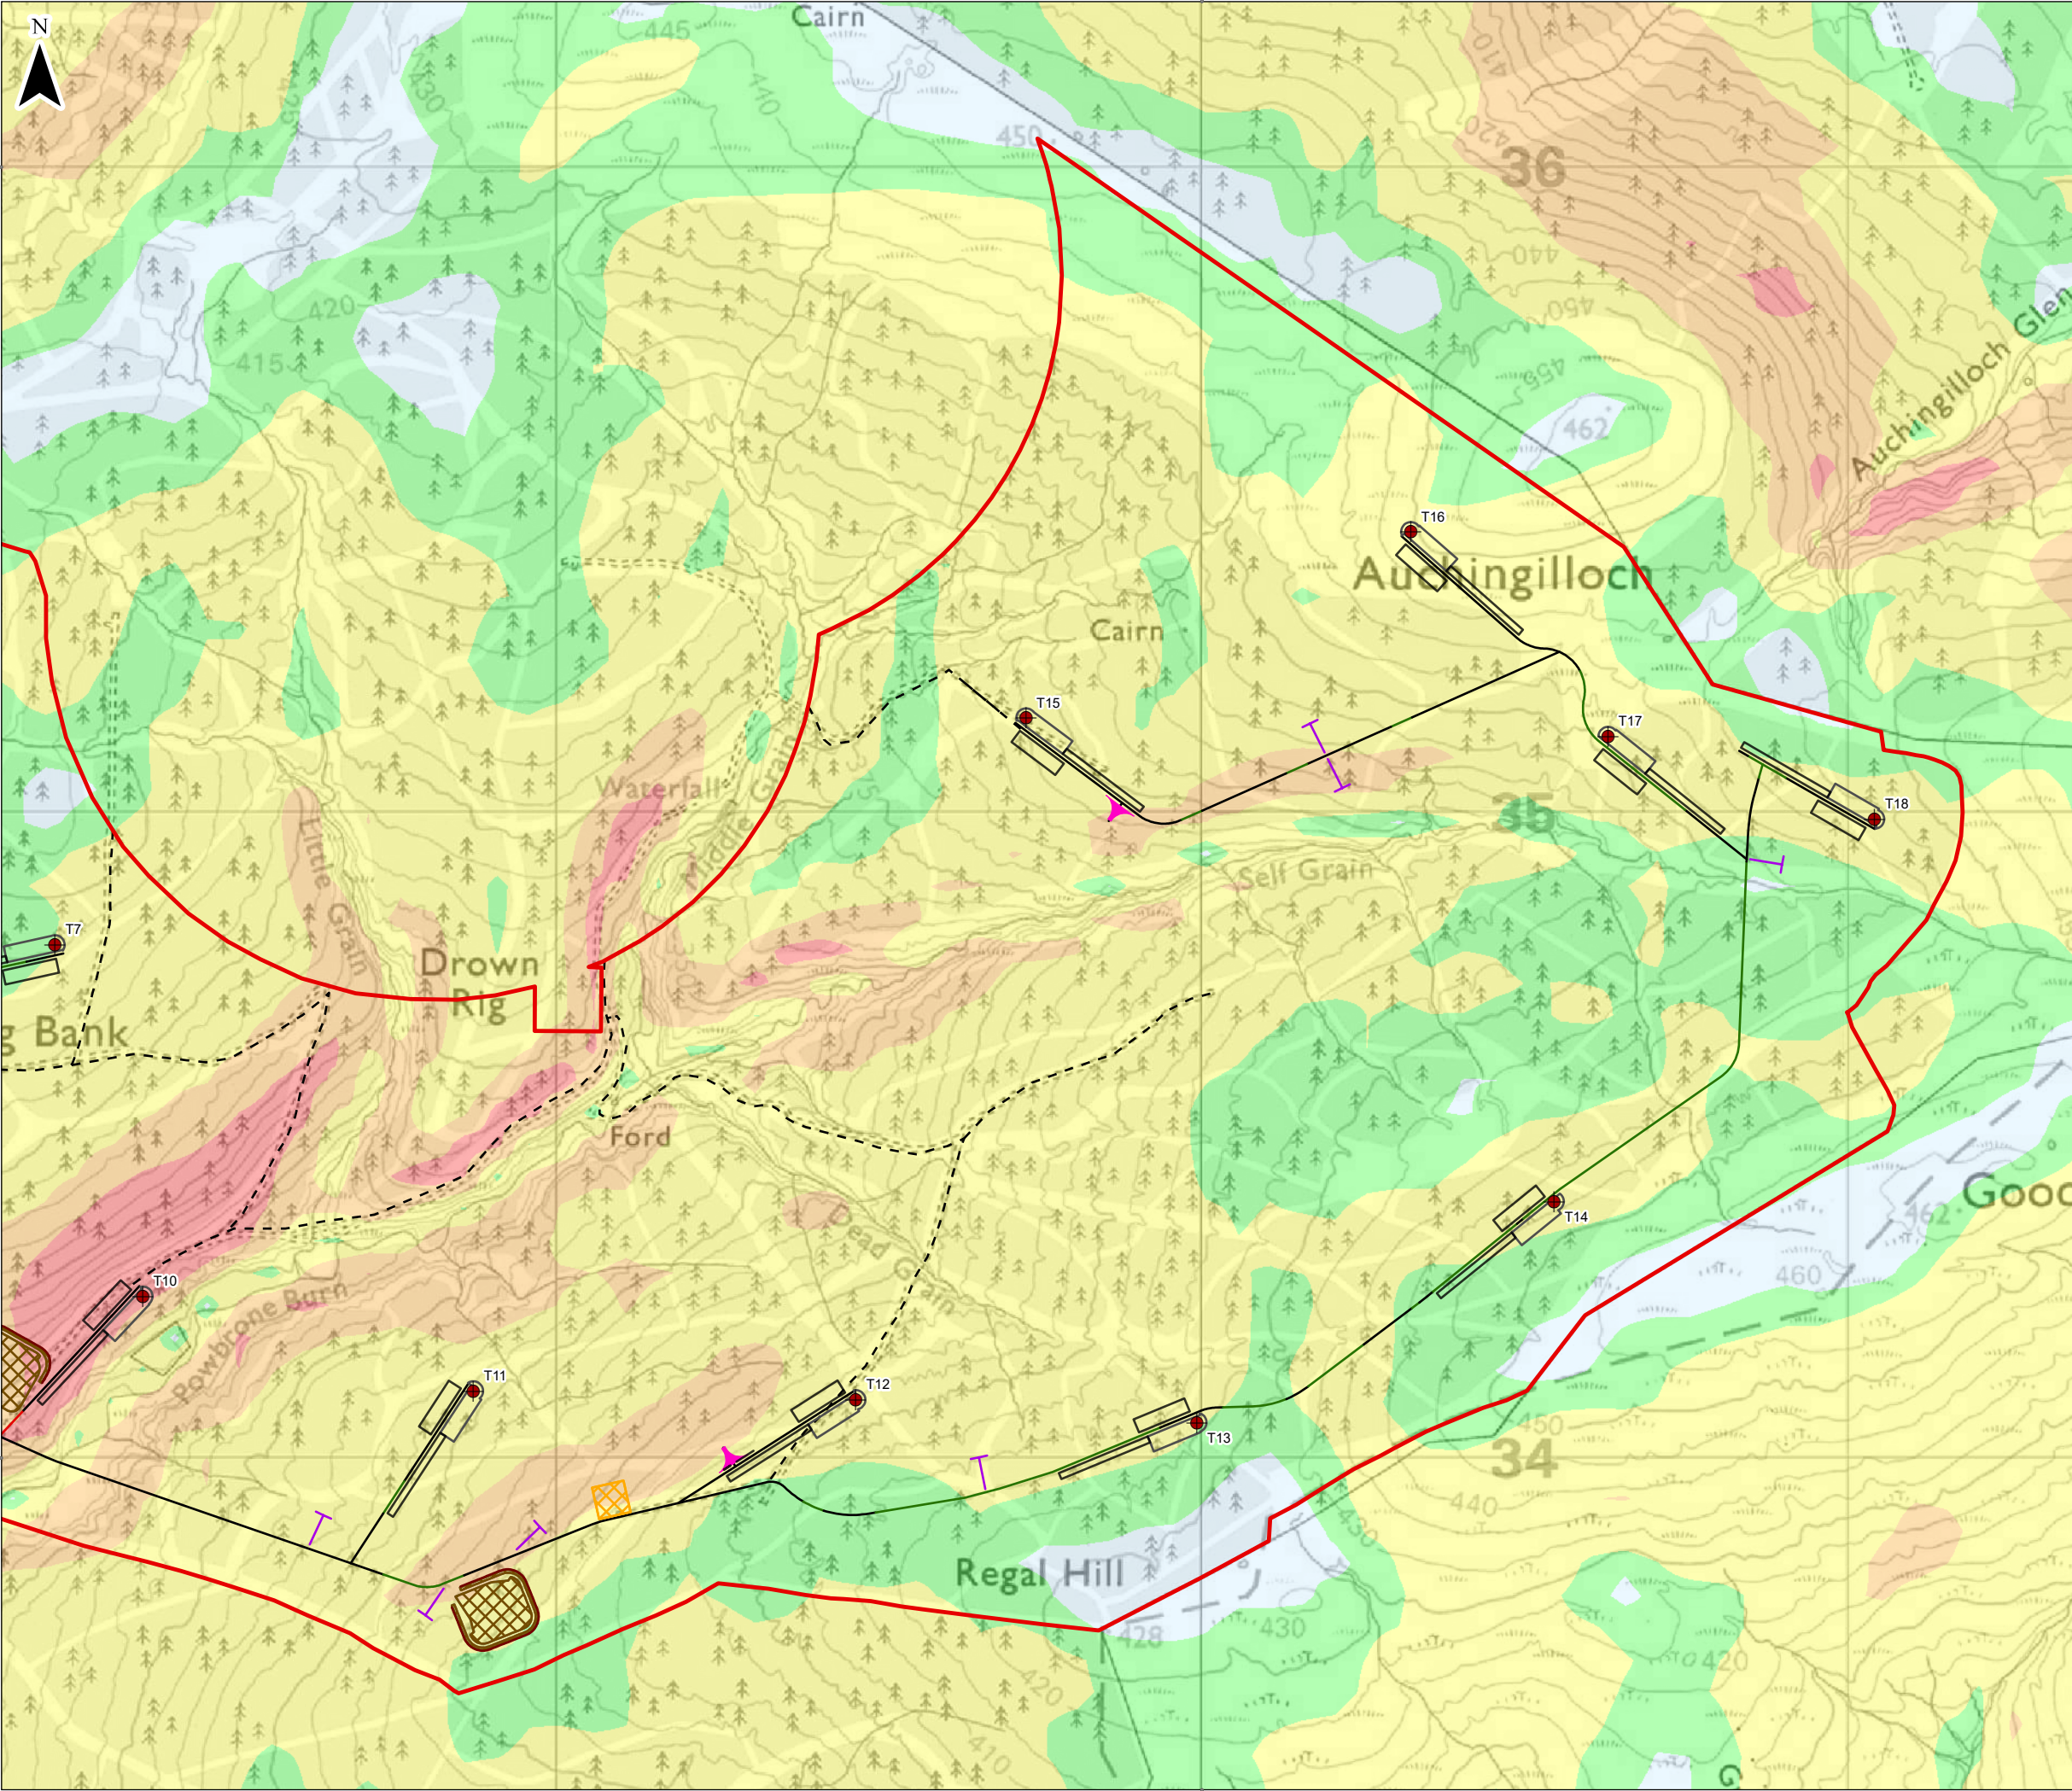

### Legend

- Site Boundary
- Turbine Location (230m to tip)
- Temporary Hardstand
- Permanent Hardstand
- Turning Heads
- Temporary Construction Compound
- Borrow Pit and Bund
- Borrow Pit Surface Water Drain

### Access Tracks

- Existing - Upgraded
- Floating
- Cut
- Existing Forest Road
- Forestry Spur Road

### Slope (Degrees)

- 0 - 2
- 2 - 4
- 4 - 8
- 8 - 12
- >12

0 100 200 300 400 m

Scale 1:10,000 @ A3

© Crown copyright and database rights 2025. Ordnance Survey AC0000808122  
British National Grid Coordinate System

Hagshaw Energy Cluster - Western Expansion  
Phase 1  
EIA Report

**TA 8.5 Figure 5c  
Slope**

Date: 20/03/2025	Drawn by: DB	Checked by: JC	Version: V1
------------------	--------------	----------------	-------------