


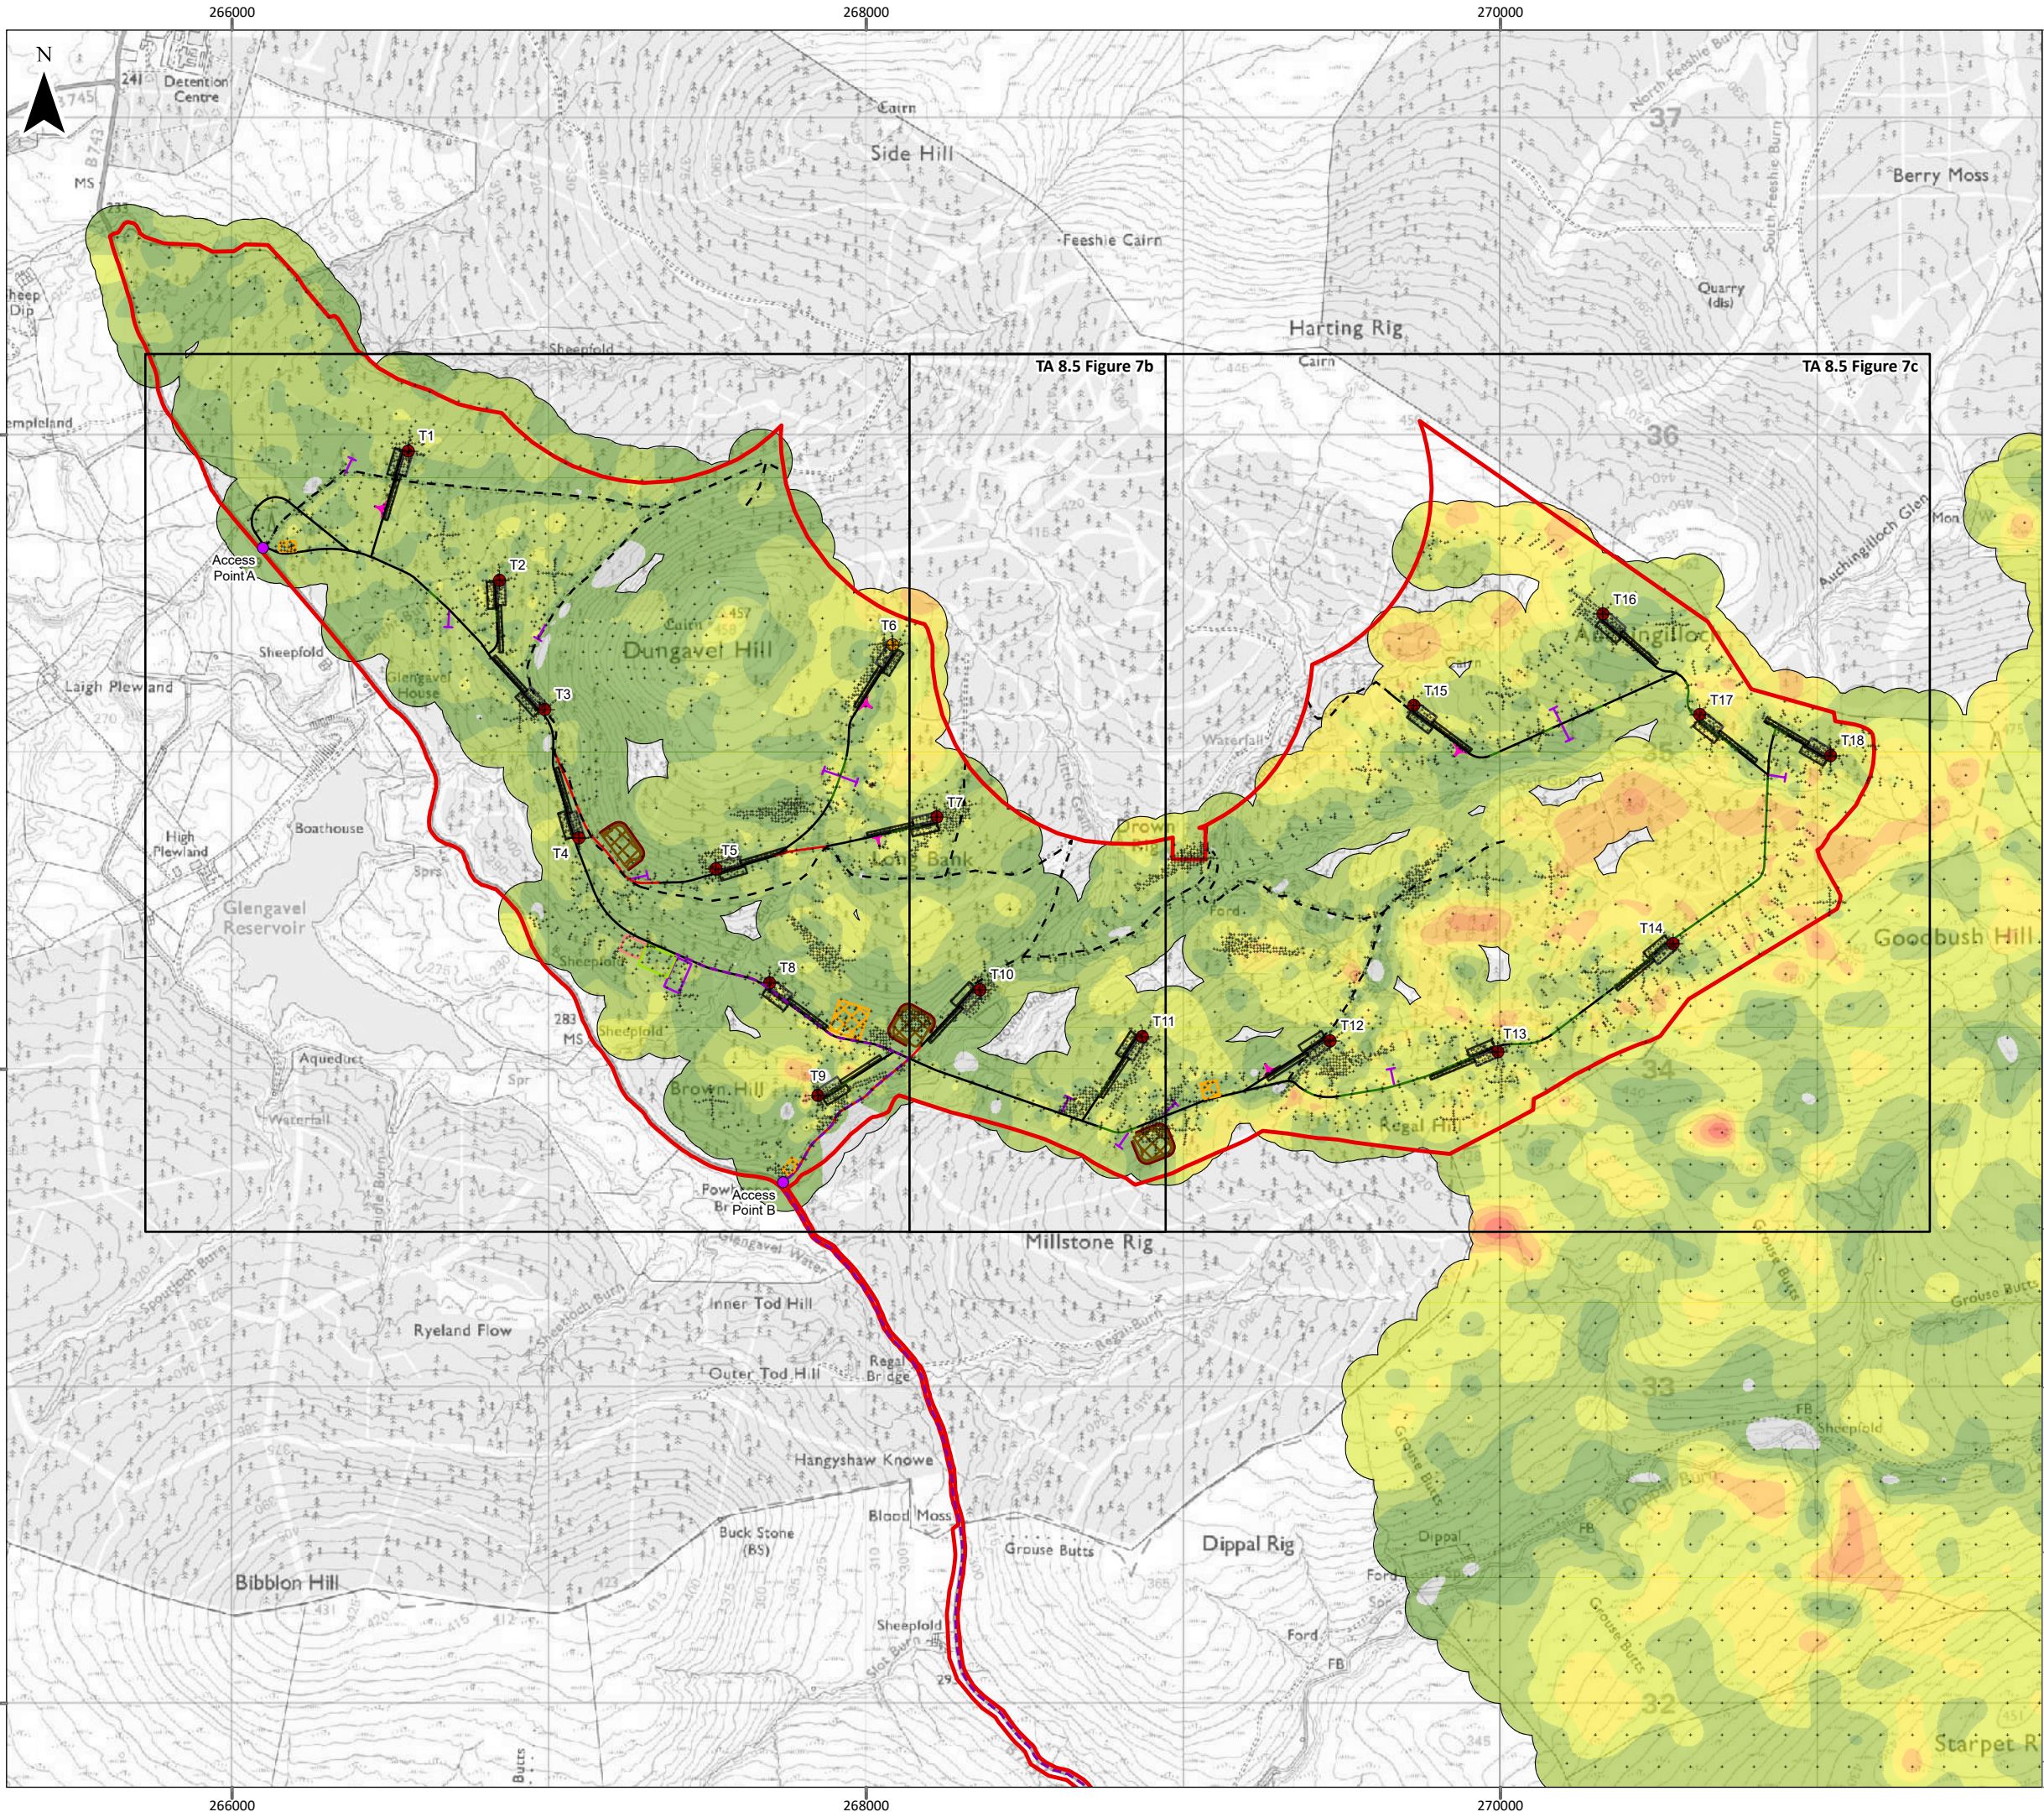

Legend

Site Boundary

Turbine Location (200m to tip)

Turbine Location (230m to tip)

Temporary Hardstand

Permanent Hardstand

Turning Heads

Underground Electricity Export Cable(s)

Proposed Development Substation

SPEN Substation

SPEN Temporary Compound & BESS

Temporary Construction Compound

Borrow Pit and Bund

Borrow Pit Surface Water Drain

Access Tracks

Existing - Upgraded

Floating

Cut

Proposed Access Point

Existing Forest Road

Forestry Spur Road

Peat Probe Location

Peat Depth (m)

0

0 - 0.5

0.5 - 1

1 - 1.5

1.5 - 2

2 - 2.5

2.5 - 3

> 3

00.250.50.751

Km

Scale 1:20,000 @ A3

© Crown copyright and database rights 2025. Ordnance Survey AC0000808122

British National Grid Coordinate System



HAGSHAW
ENERGY CLUSTER
WESTERN EXPANSION



3R Energy



SLR

Hagshaw Energy Cluster - Western Expansion
Phase 1
EIA Report


TA 8.5 Figure 7a
Peat Depth

Date: 20/03/2025

Drawn by: DB

Checked by: JC

Version: V1

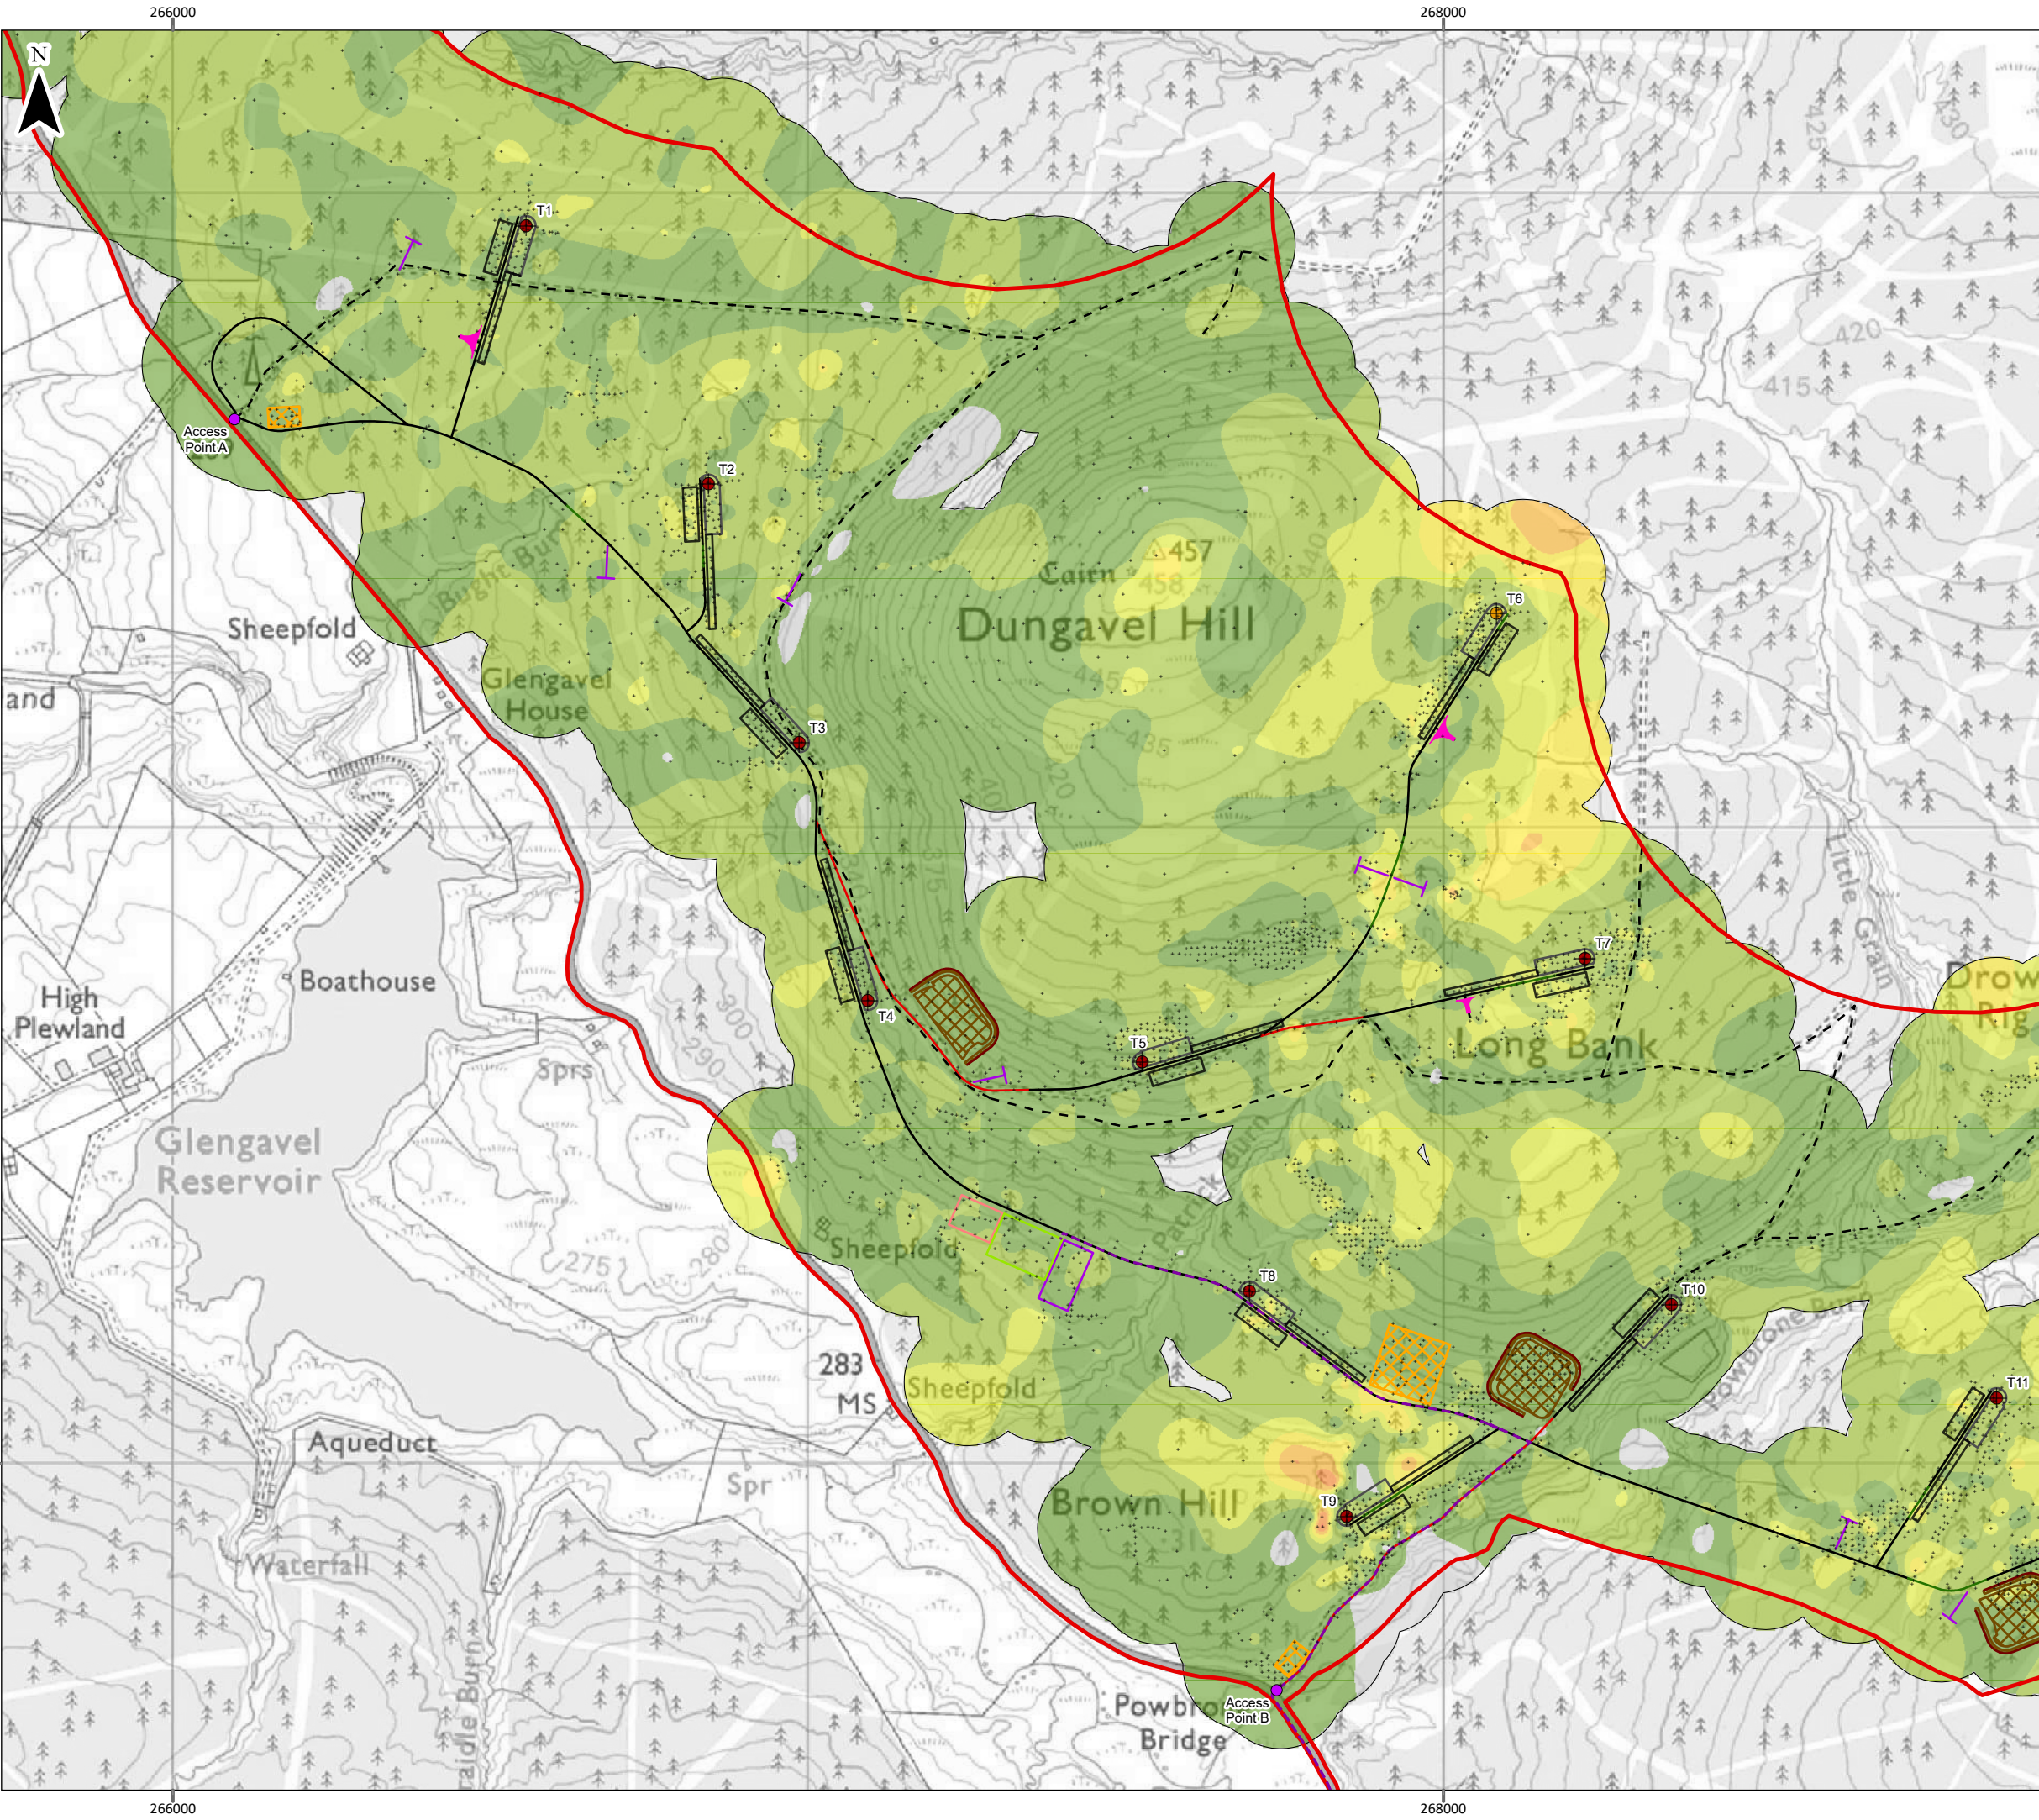

Legend

Site Boundary

Turbine Location (200m to tip)

Turbine Location (230m to tip)

Temporary Hardstand

Permanent Hardstand

Turning Heads

Underground Electricity Export Cable(s)

Proposed Development Substation

SPEN Substation

SPEN Temporary Compound & BESS

Temporary Construction Compound

Borrow Pit and Bund

Borrow Pit Surface Water Drain

Access Tracks

Existing - Upgraded

Floating

Cut

Proposed Access Point

Existing Forest Road

Forestry Spur Road

Peat Probe Location

Peat Depth (m)

0

0 - 0.5

0.5 - 1

1 - 1.5

1.5 - 2

2 - 2.5

2.5 - 3

> 3

0100200300400

m

Scale 1:10,000 @ A3

© Crown copyright and database rights 2025. Ordnance Survey AC0000808122

British National Grid Coordinate System



HAGSHAW
ENERGY CLUSTER
WESTERN EXPANSION



3R Energy



SLR

Hagshaw Energy Cluster - Western Expansion

Phase 1

EIA Report

TA 8.5 Figure 7b


Peat Depth

Date: 20/03/2025

Drawn by: DB

Checked by: JC

Version: V1

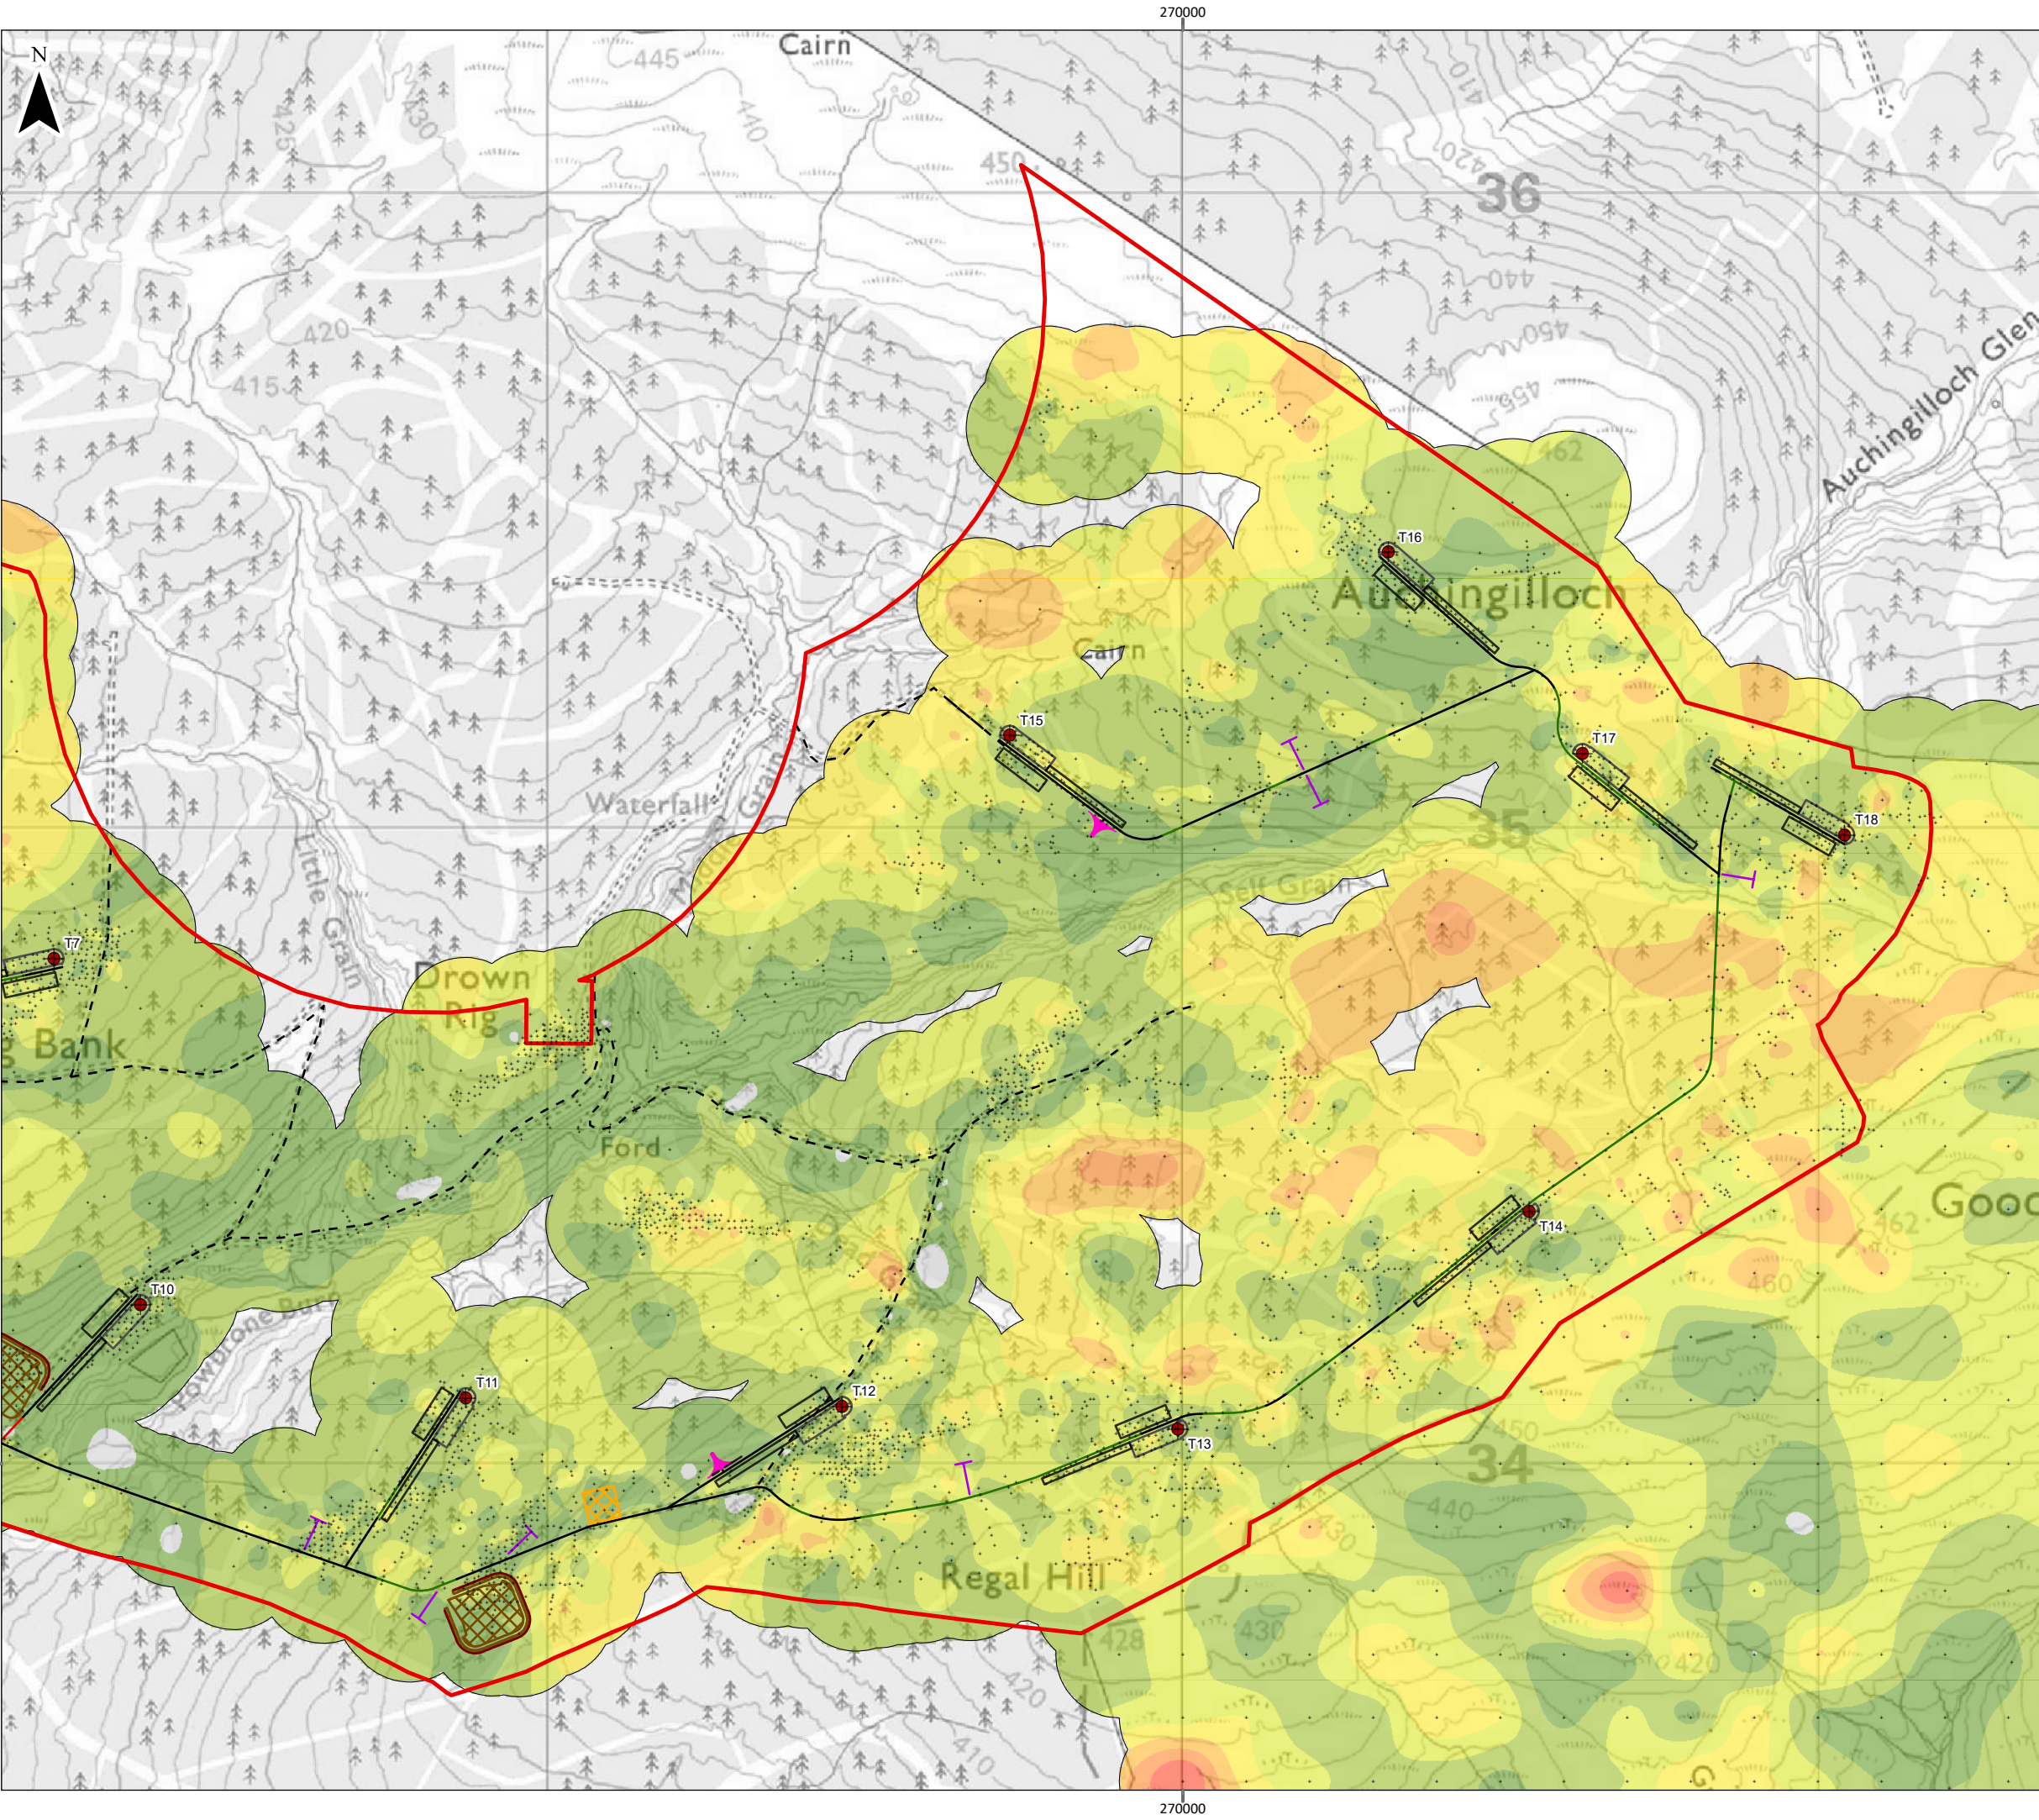

Legend

- Site Boundary
- Turbine Location (230m to tip)
- Temporary Hardstand
- Permanent Hardstand
- Turning Heads
- Temporary Construction Compound
- Borrow Pit and Bund
- Borrow Pit Surface Water Drain

Access Tracks

- Existing - Upgraded
- Floating
- Cut
- Existing Forest Road
- Forestry Spur Road
- Peat Probe Location

Peat Depth (m)

- 0
- 0 - 0.5
- 0.5 - 1
- 1 - 1.5
- 1.5 - 2
- 2 - 2.5
- 2.5 - 3
- > 3

0 100 200 300 400 m

Scale 1:10,000 @ A3

© Crown copyright and database rights 2025. Ordnance Survey AC0000808122
British National Grid Coordinate System

Hagshaw Energy Cluster - Western Expansion
Phase 1
EIA Report

**TA 8.5 Figure 7c
Peat Depth**

Date: 20/03/2025	Drawn by: DB	Checked by: JC	Version: V1
------------------	--------------	----------------	-------------