


Revisions:				
Revision	Date	Revision Notes	Drawn	Inspected
01	19.03.25	First Issue	OM	TP
02	02.04.25	Layout Revised	JC	TP
03	25.04.25	Revised	JC	TP
04	28.04.25	Building Height and Text Amended	EM	TP

LEGEND:

***Scale Comparison**
For illustration purposes only, this section is provided to show the height of the Proposed Development against the maximum height of the consented industrial buildings on the site.

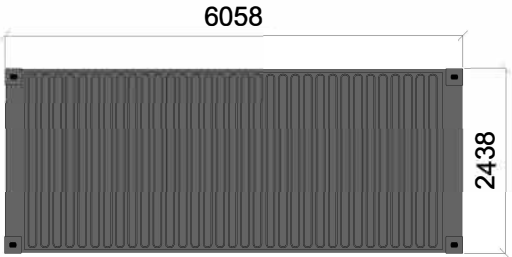

PLAN VIEW

***Example of Typical Flow Battery Unit appearance**



Project:

Hagshaw LDES

Client:

3R Energy

3R Energy
Larank Auction Market
Hyndford Road Larank, ML11 9AX
Tel: 01555 680244
Web: www.3renergy.co.uk

Drawn by:

CADmando
2D, 3D CAD & BIM SERVICES

CADmando Design & Drafting Solutions Ltd
Unit 62, The Courtyard, Severn Drive, Tewkesbury Business Park, GL20 9CD
Tel: +44 (0) 1684 850619
Mob: +44 (0) 7814438910


Status:

PLANNING

Drawing Title:


**Standard Drawing:
Triple Stacked Flow Battery Units -
Scale Comparison**

Drawn: OM	Checked: TP	First Issued: 19.03.2025
Project Code: AEM047		Drawing Number: SD-03
Sheet Size: A3	Scale: 1:100	Revision: 04

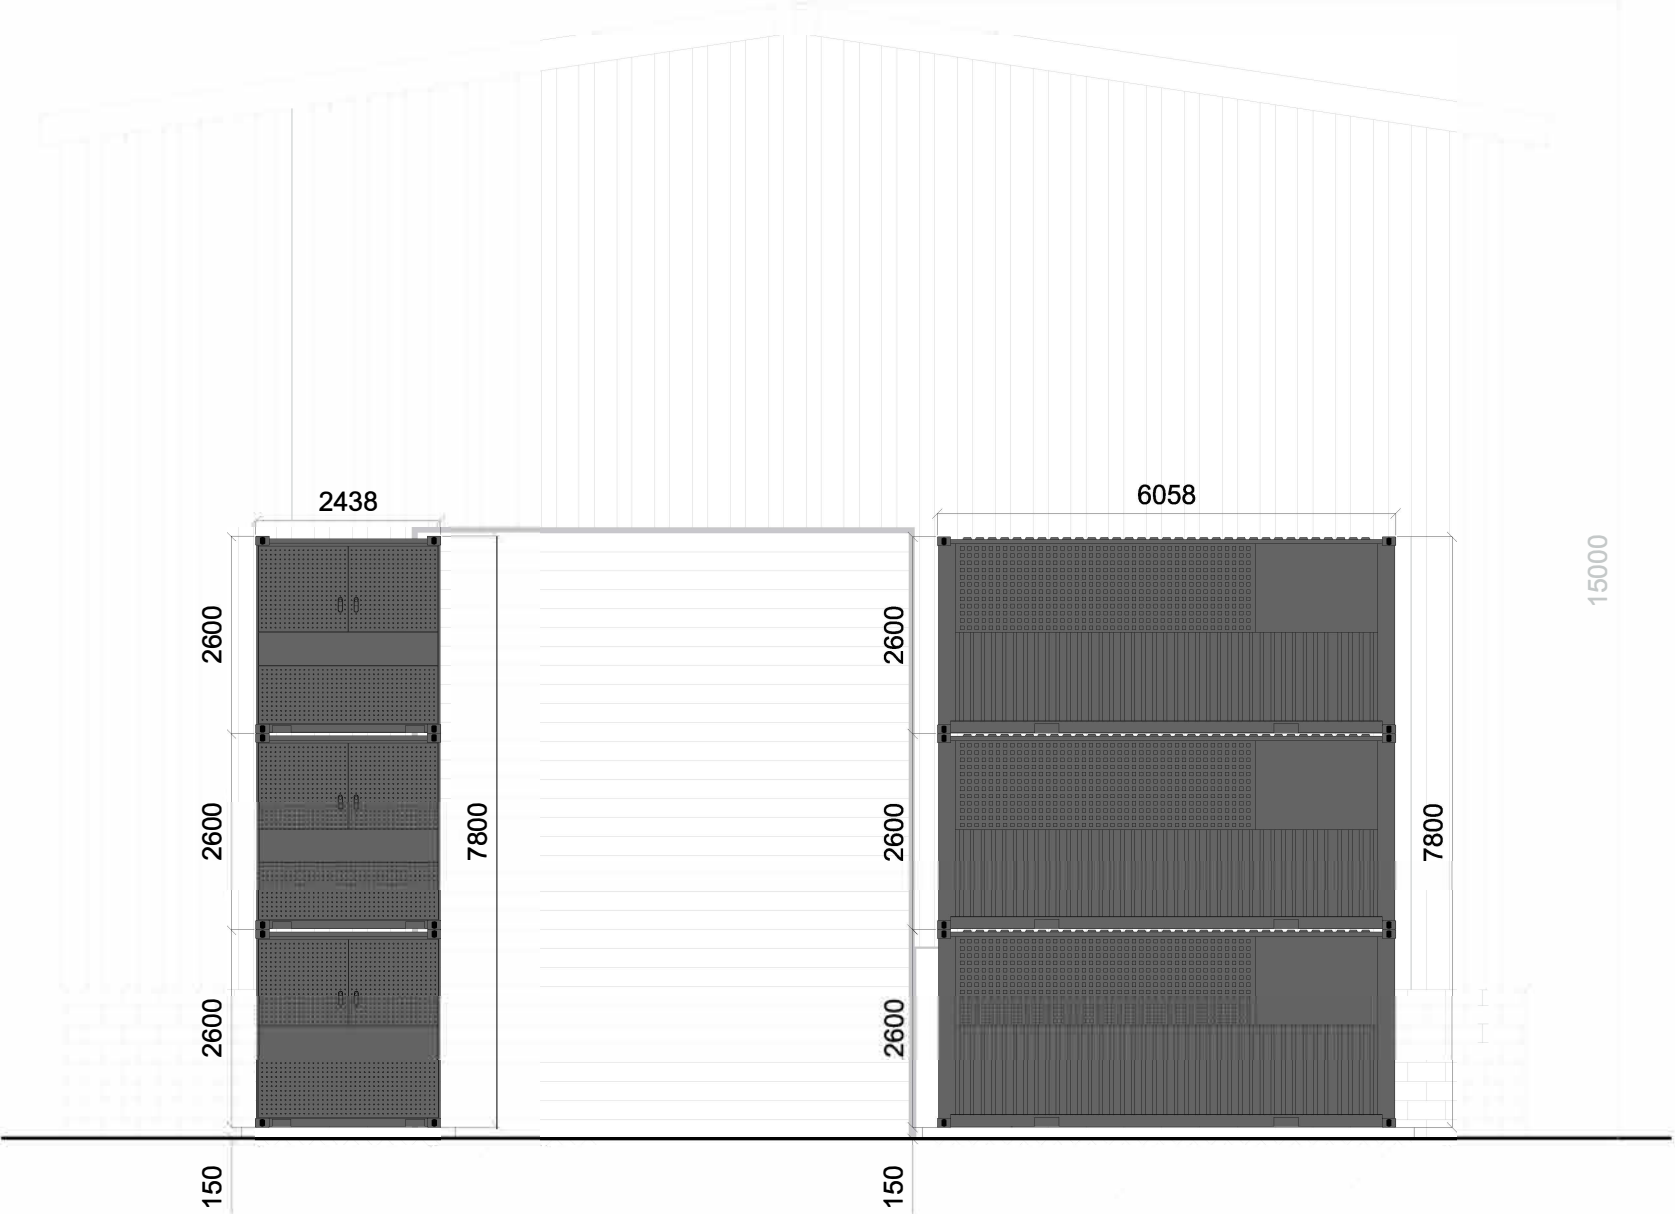


END VIEW

REAR VIEW

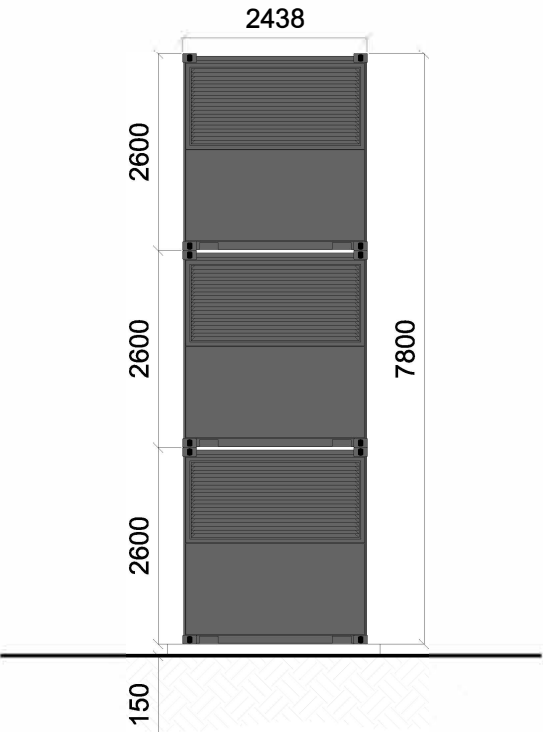

END VIEW

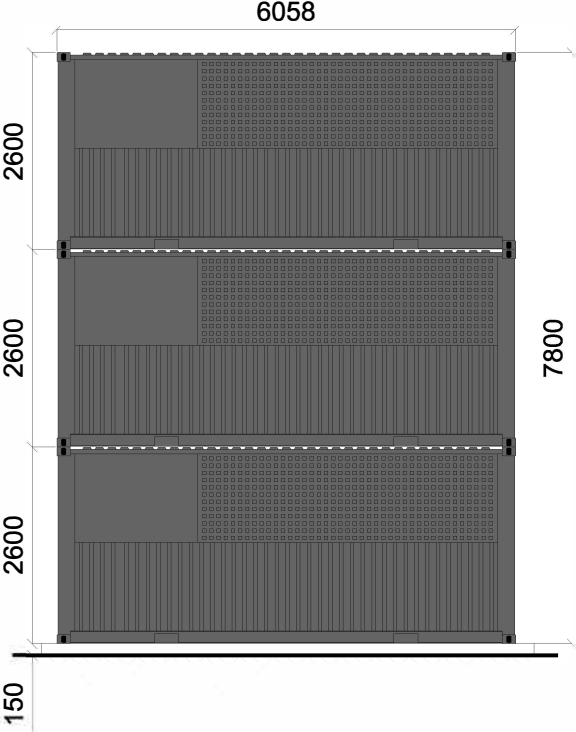

FRONT VIEW