



Revisions:

Revision	Date	Revision Notes	Drawn	Inspected
01	19.03.25	First Issue	OM	TP
02	09.04.25	Revised	MR	TP
03	25.04.25	Revised	EM	TP


LEGEND:

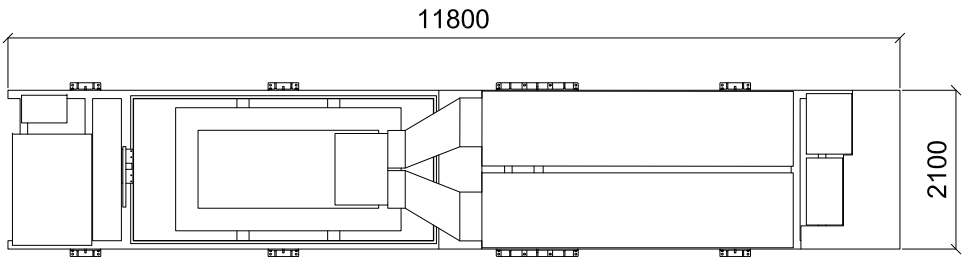


PLAN VIEW

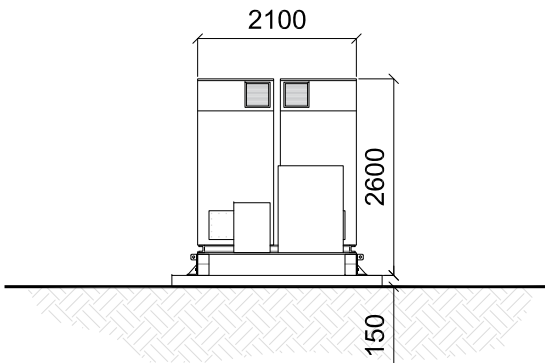


END VIEW

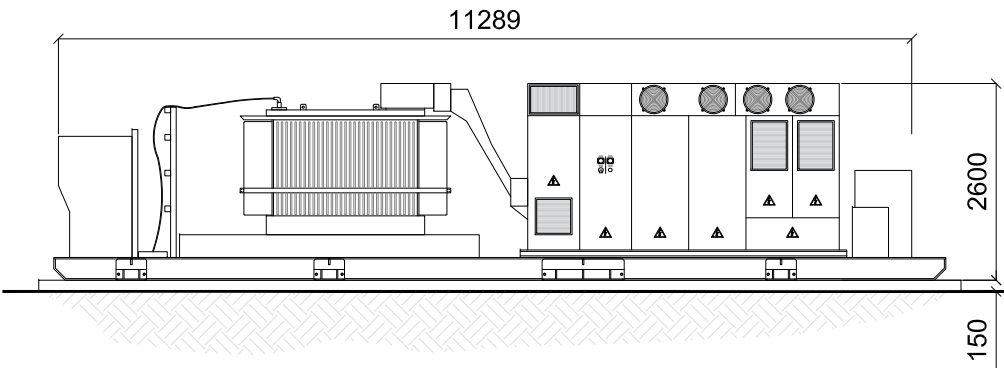


REAR VIEW

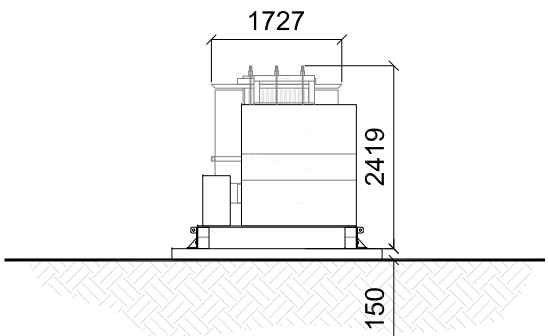

END VIEW

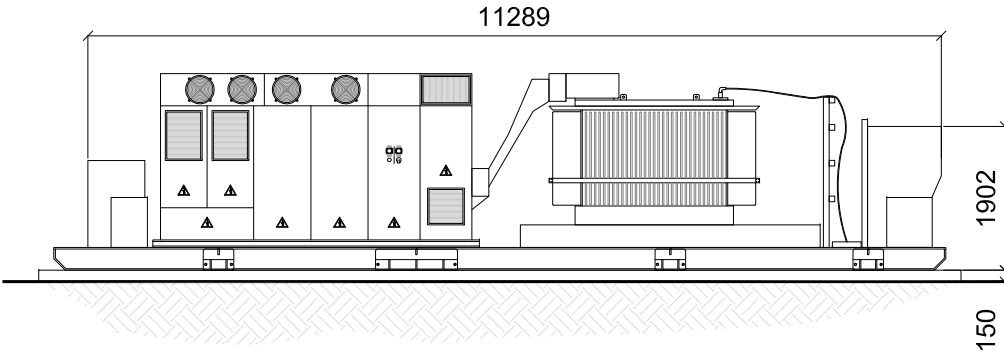

FRONT VIEW

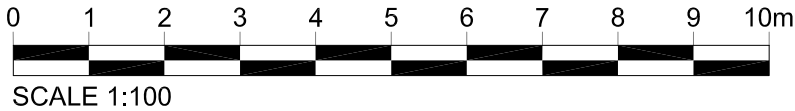

Project:

Hagshaw LDES

Client:



3R Energy
Lanark Auction Market
Hyndford Road Lanark, ML11 9AX
Tel: 01555 660544
Web: www.3renergy.co.uk

Drawn by:



CADmando Design & Drafting Solutions Ltd
Unit 62, The Courtyard, Severn Drive, Tewkesbury Business
Park, GL20 8GD

Tel: +44 (0) 1684 850019
Mobs: +44 (0) 7814436910

Status:

PLANNING

Drawing Title:

Standard Drawing:
PCS Inverter Double

Drawn: OM	Checked: TP	First Issued: 19.03.2025
Project Code: AEM047	Drawing Number: SD-05	
Sheet Size: A3	Scale: 1:100	Revision: 03