


This drawing is the copyright of 3R Energy and must not be reproduced in whole or in part or used in any manner without their written permission.
Scaled dimensions must not be taken from this drawing. All dimensions are to be confirmed on site prior to commencement of work.


Revisions:

Revision	Date	Revision Notes	Drawn	Inspected
01	19.03.25	First Issue	OM	TP
02	09.04.25	Revised	MR	TP
03	25.04.25	Revised	EM	TP


LEGEND:

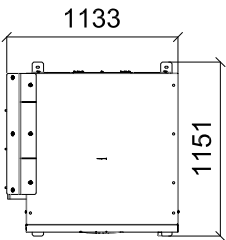


PLAN VIEW

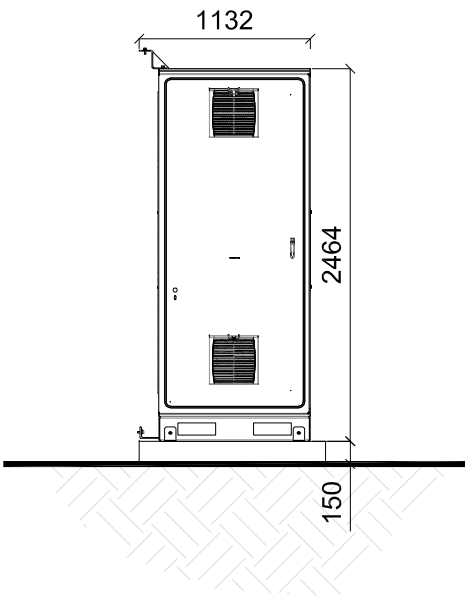

FRONT VIEW

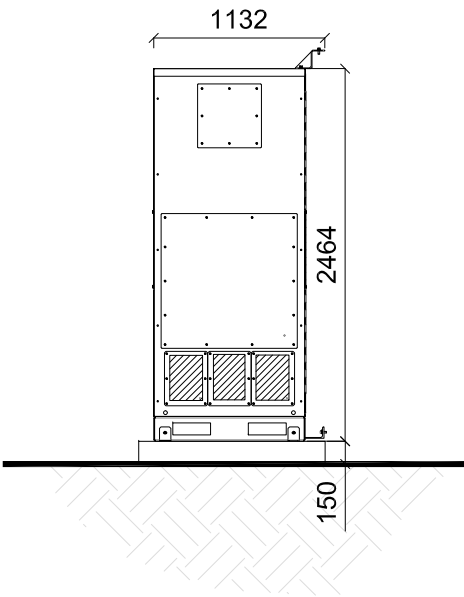

REAR VIEW

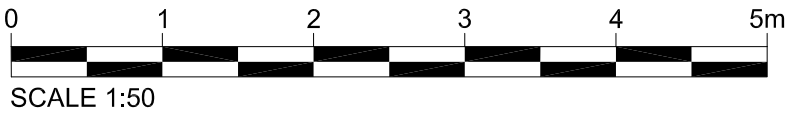

Project:

Hagshaw LDES

Client:



3R Energy
Lanark Auction Market
Hyndford Road Lanark, ML11 9AX
Tel: 01555 660244
Web: www.3renergy.co.uk

Drawn by:



CADmando Design & Draughting Solutions Ltd
Unit 62, The Courtyard, Severn Drive, Tewkesbury Business
Park, GL20 8GD

Tel: +44 (0) 1684 850019
Mob: +44 (0) 7814436910

Status:

PLANNING

Drawing Title:

Standard Drawing:
String Control Unit

Drawn: OM	Checked: TP	First Issued: 19.03.2025
Project Code: AEM047	Drawing Number: SD-07	
Sheet Size: A3	Scale: 1:50	Revision: 03