


This drawing is the copyright of 3R Energy and must not be reproduced in whole or in part or used in any manner without their written permission.

Scaled dimensions must not be taken from this drawing. All dimensions are to be confirmed on site prior to commencement of work.


Revisions:

[illegible]


LEGEND:

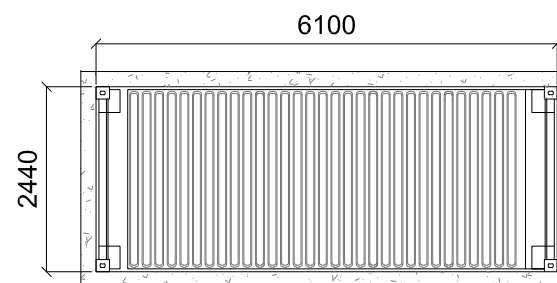


PLAN VIEW

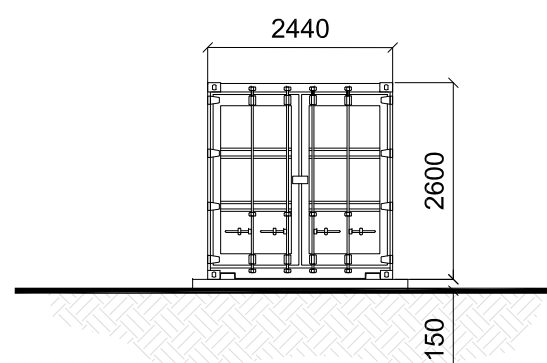


END VIEW

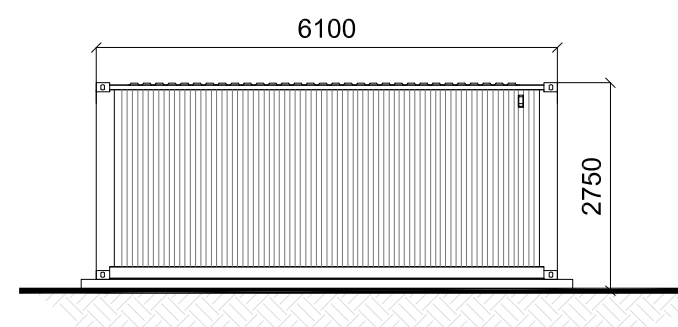


REAR VIEW

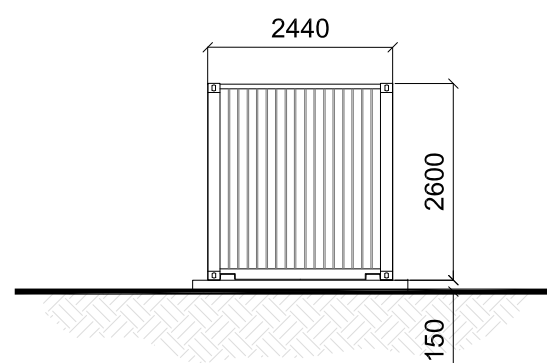

END VIEW

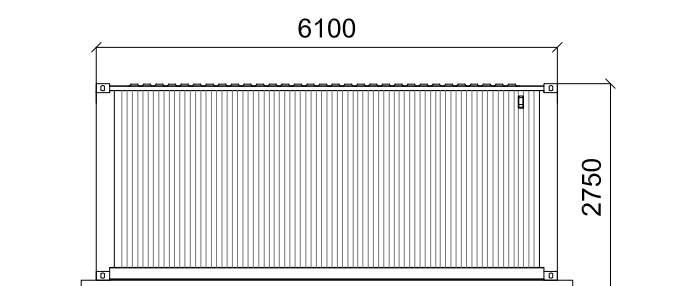

FRONT VIEW

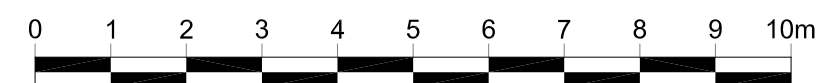

SCALE 1:100

Project:

Hagshaw LDES

Client:



3R Energy
Lanark Auction Market
Hyndford Road Lanark, ML11 9AX
Tel: 01555 660244
Web: www.3renergy.co.uk

Drawn by:



CADmando Design & Draughting Solutions Ltd
Unit B2, The Courtyard, Severn Drive, Tewkesbury Business
Park, GL20 8GD

Tel: +44 (0) 1684 850019
Mob: +44 (0) 7814436910

Status:

PLANNING

Drawing Title:

**Standard Drawing:
20ft Energy Management System
(EMS)**

Drawn: OM	Checked: TP	First Issued: 19.03.2025
Project Code: AEM047		Drawing Number: SD-10
Sheet Size: A3	Scale: 1:100	Revision: 03