
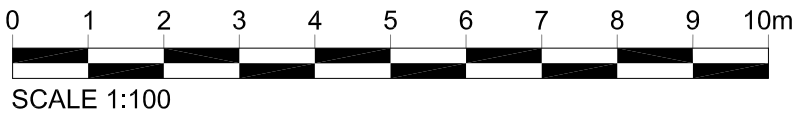
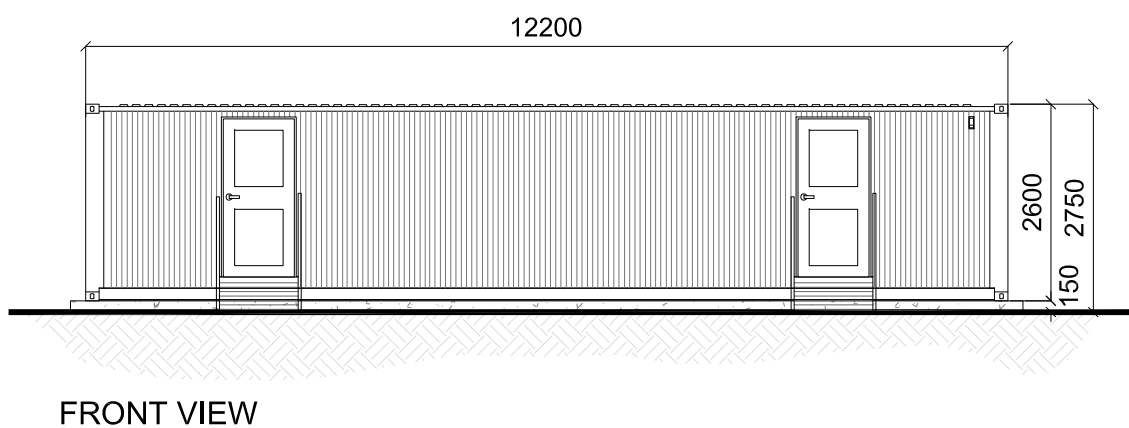
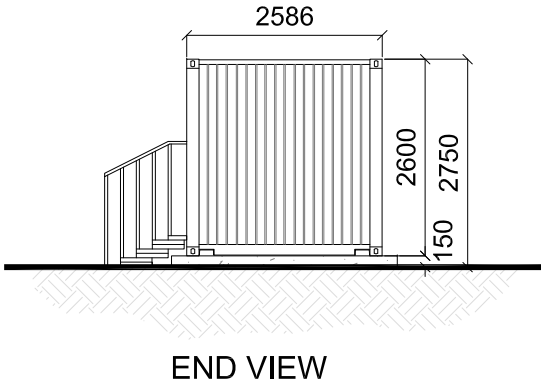
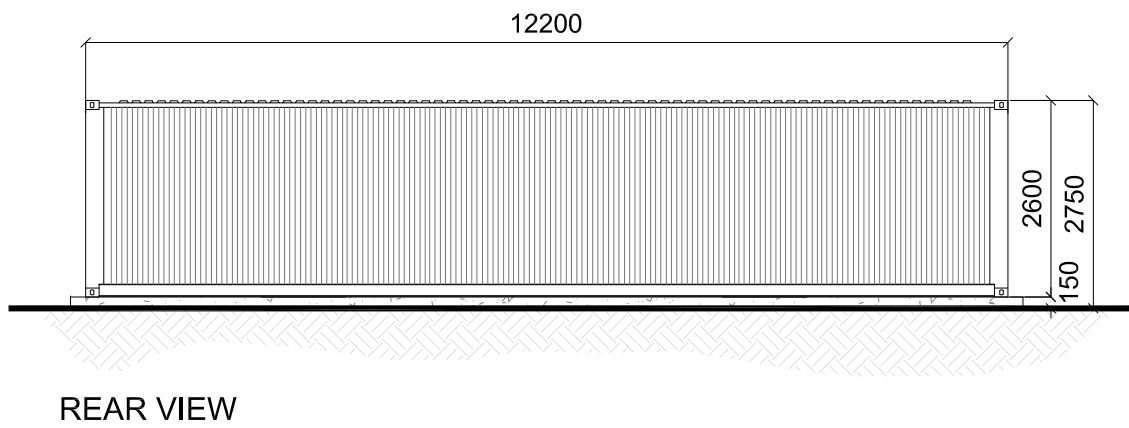
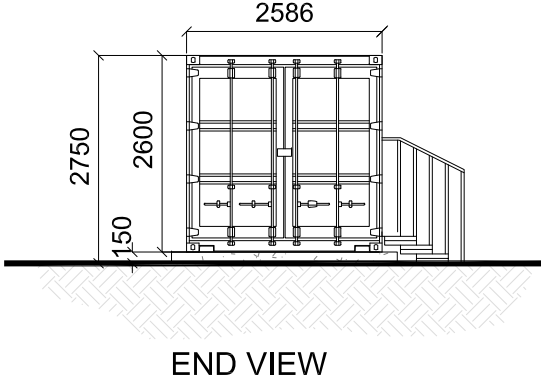


Revisions:				
Revision	Date	Revision Notes	Drawn	Inspected
01	19.03.25	First Issue	OM	TP
02	09.04.25	Revised	MR	TP
03	25.04.25	Revised	EM	TP

LEGEND:

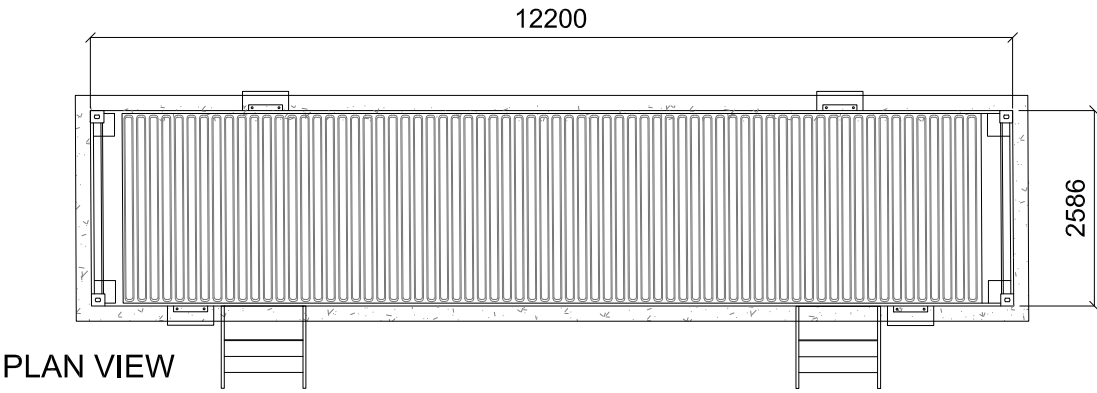

Project:
Hagshaw LDES

Client:



3R Energy
Lanark Auction Market
Hyndford Road Lanark, ML11 5AX
Tel: 01555 660244
Web: www.3renergy.co.uk

Drawn by:



CADmando
2D, 3D CAD & BIM SERVICES
CADmando Design & Drafting Solutions Ltd
Unit B2, The Courtyard, Severn Drive, Tewkesbury Business Park, GL20 8GD
Tel: +44 (0) 1684 850619
Mob: +44 (0) 7814436910

Status:
PLANNING

Drawing Title:
**Standard Drawing:
40ft Spare Parts Container**

Drawn: OM	Checked: TP	First Issued: 19.03.2025
Project Code: AEM047		Drawing Number: SD-11
Sheet Size: A3	Scale: 1:100	Revision: 03