


This drawing is the copyright of 3R Energy and must not be reproduced in whole or in part or used in any manner without their written permission.

Scaled dimensions must not be taken from this drawing. All dimensions are to be confirmed on site prior to commencement of work.

## Revisions:

Revision	Date	Revision Notes	Drawn	Inspected
01	19.03.25	First Issue	OM	TP
02	09.04.25	Revised	MR	TP
03	25.04.25	Revised	EM	TP

**LEGEND:**

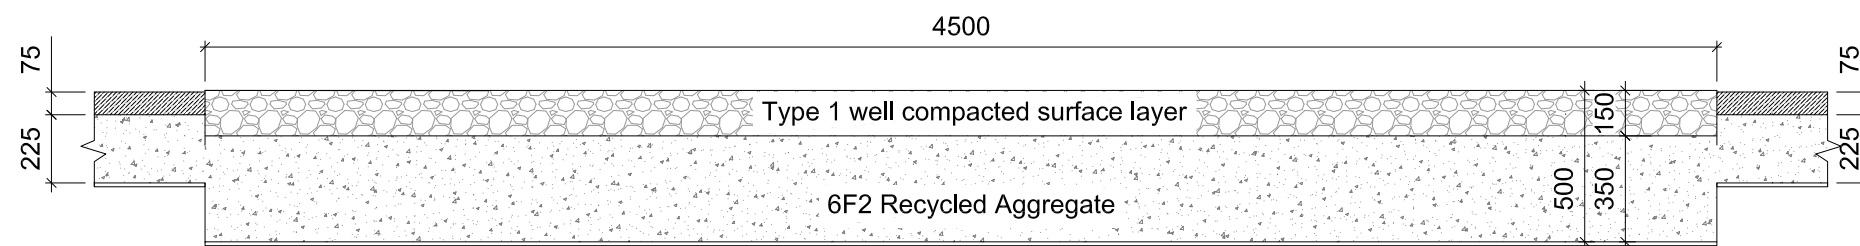

Project:

## Hagshaw LDES

**Client:**



**3R Energy**  
Lanark Auction Market  
Hyndford Road Lanark, ML11 9AX  
**Tel:** 01555 660244  
**Web:** [www.3renergy.co.uk](http://www.3renergy.co.uk)

Drawn by:



**CADmando Design & Draughting Solutions Ltd**  
Unit B2, The Courtyard, Severn Drive, Tewkesbury Business  
Park, GL20 8GD

**Tel: +44 (0) 1684 850019**  
**Mob: +44 (0) 7814436910**

Status:

## PLANNING

Drawing Title:

### Standard Drawing: Access Track

Drawn: <b>OM</b>	Checked: <b>TP</b>	First Issued: <b>19.03.2025</b>
Project Code: <b>AEM047</b>		Drawing Number: <b>SD-17</b>
Sheet Size: <b>A3</b>	Scale: <b>1:25</b>	Revision: <b>03</b>

