



This drawing is the copyright of 3R Energy and must not be reproduced in whole or in part or used in any manner without their written permission.
Scaled dimensions must not be taken from this drawing. All dimensions are to be confirmed on site prior to commencement of work.

Revisions:				
Revision	Date	Revision Notes	Drawn	Inspected
01	25.04.25	First Issue	JC	TP


LEGEND:

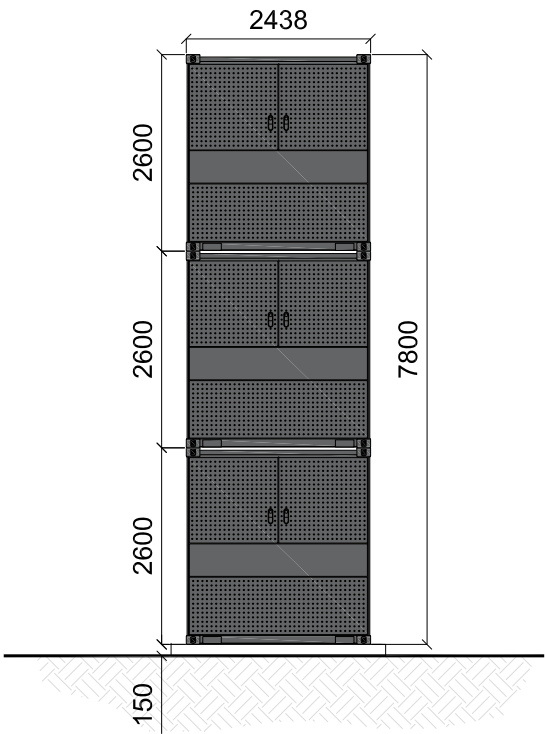


END VIEW

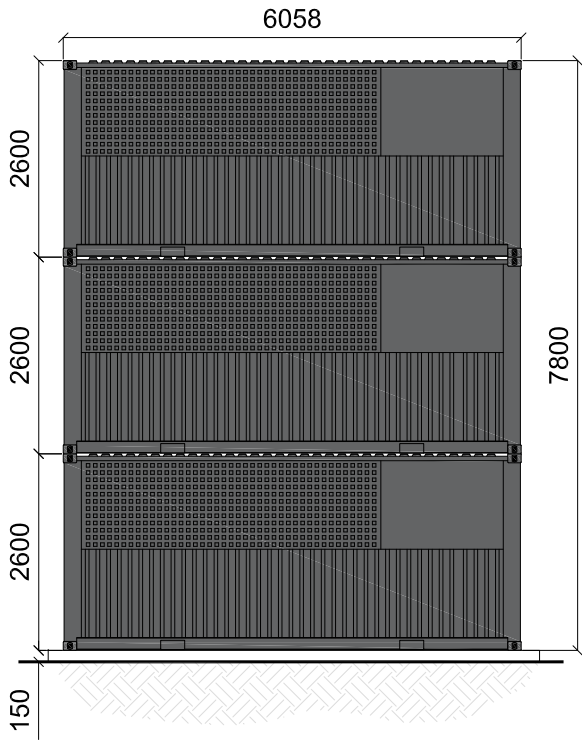


REAR VIEW

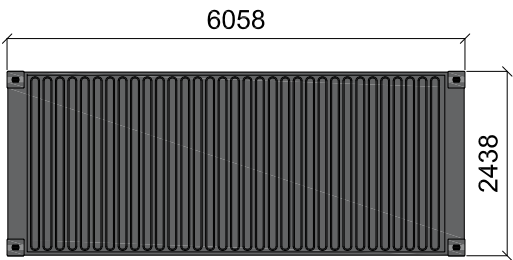

PLAN VIEW

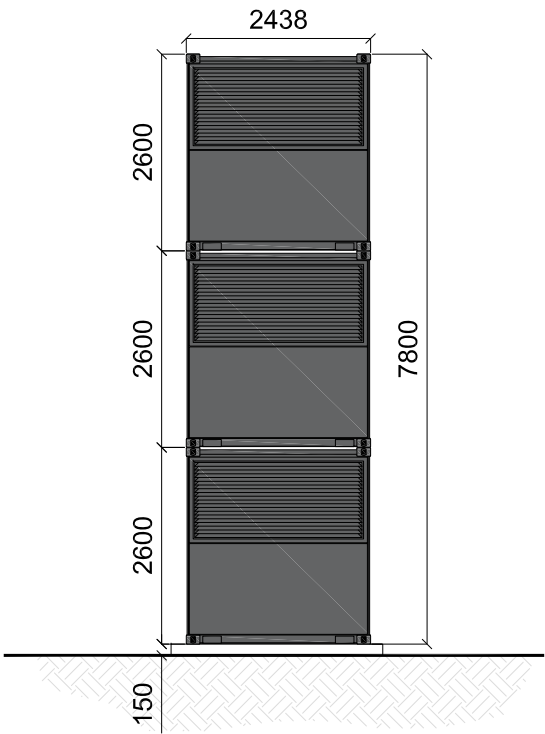


END VIEW

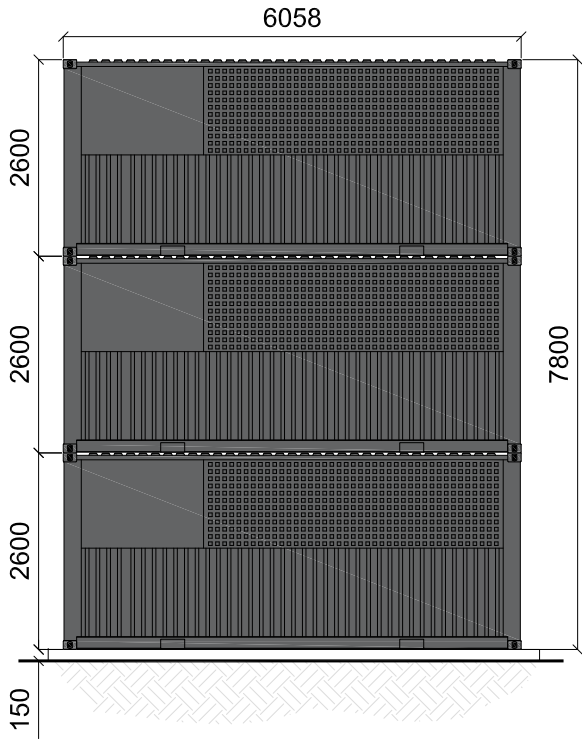

FRONT VIEW

*Example of Typical Flow Battery Unit appearance

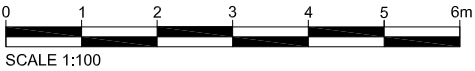

Project:

Hagshaw LDES

Client:



3R Energy
Lanark Auction Market
Hyndford Road Lanark, ML11 9AX
Tel: 01555 66244
Website: 3renergy.co.uk

Drawn by:



CADmando Design & Draughting Solutions Ltd
Unit E2, The Courtyard, Seven Drive, Tewkesbury Business Park, GL20 8GD

Tel: +44 (0) 1684 850019
Mob: +44 (0) 7814436910

Status:

PLANNING

Drawing Title:

Standard Drawing:
Triple Stacked Flow Battery Units -
Typical Details

Drawn: JC	Checked: TP	First Issued: 25.04.2025
--------------	----------------	-----------------------------

Project Code: AEM047	Drawing Number: SD-18
-------------------------	--------------------------

Sheet Size: A3	Scale: 1:100	Revision: 01
-------------------	-----------------	-----------------