


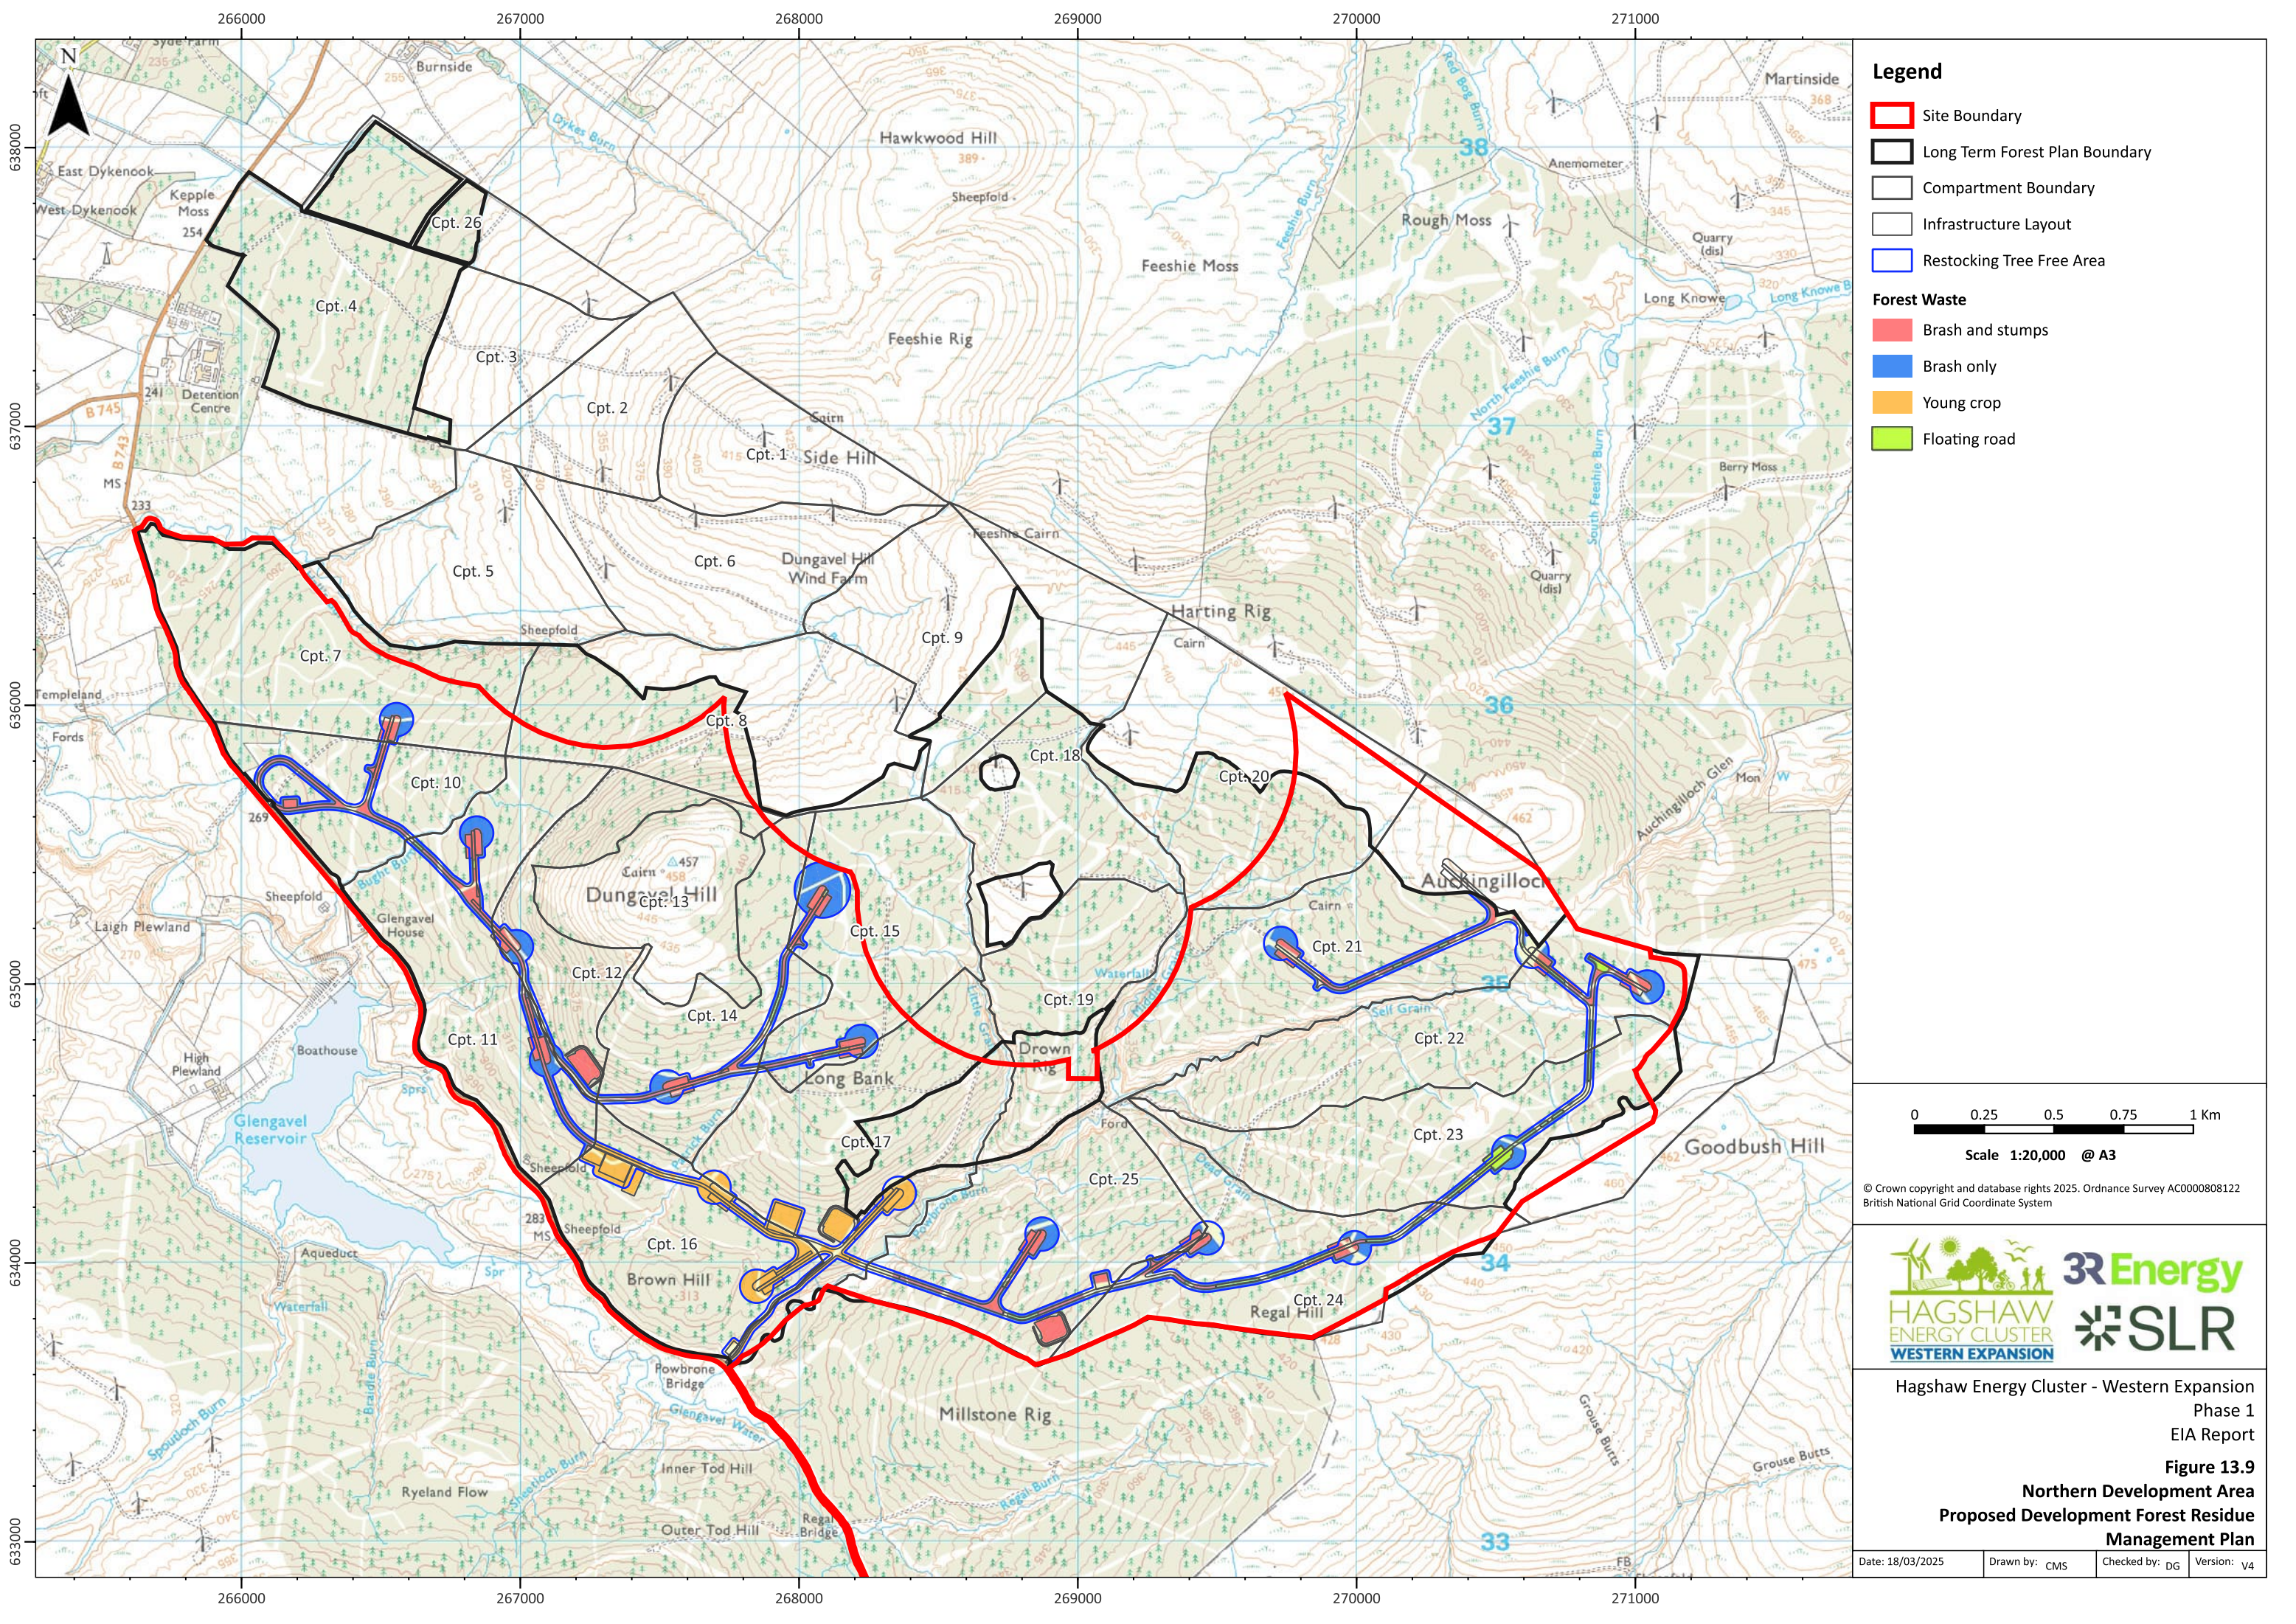

Legend

Site Boundary

Long Term Forest Plan Boundary

Compartment Boundary

Infrastructure Layout

Restocking Tree Free Area


Forest Waste

Brash and stumps

Brash only

Young crop

Floating road

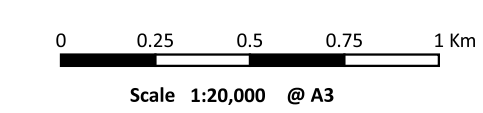

© Crown copyright and database rights 2025. Ordnance Survey AC0000808122
British National Grid Coordinate System



Hagshaw Energy Cluster - Western Expansion
Phase 1
EIA Report

Figure 13.9
Northern Development Area
Proposed Development Forest Residue
Management Plan

Date: 18/03/2025	Drawn by: CMS	Checked by: DG	Version: v4
------------------	---------------	----------------	-------------