

### Legend

Site Boundary

Turbine Location (200m to tip)

Turbine Location (230m to tip)

Temporary Hardstand

Permanent Hardstand

Turning Heads

Underground Electricity Export Cable(s)

Proposed Development Substation

SPEN Substation

SPEN Temporary Compound & BESS

Temporary Construction Compound

Borrow Pit and Bund

Borrow Pit Surface Water Drain

Proposed Access Point

### Access Tracks

Existing - Upgraded

Floating

Cut

Existing Forest Road

Forestry Spur Road

### Watercourse Crossing

New

Existing - Upgraded

Existing


00.250.50.751

Km

Scale 1:20,000 @ A3

<



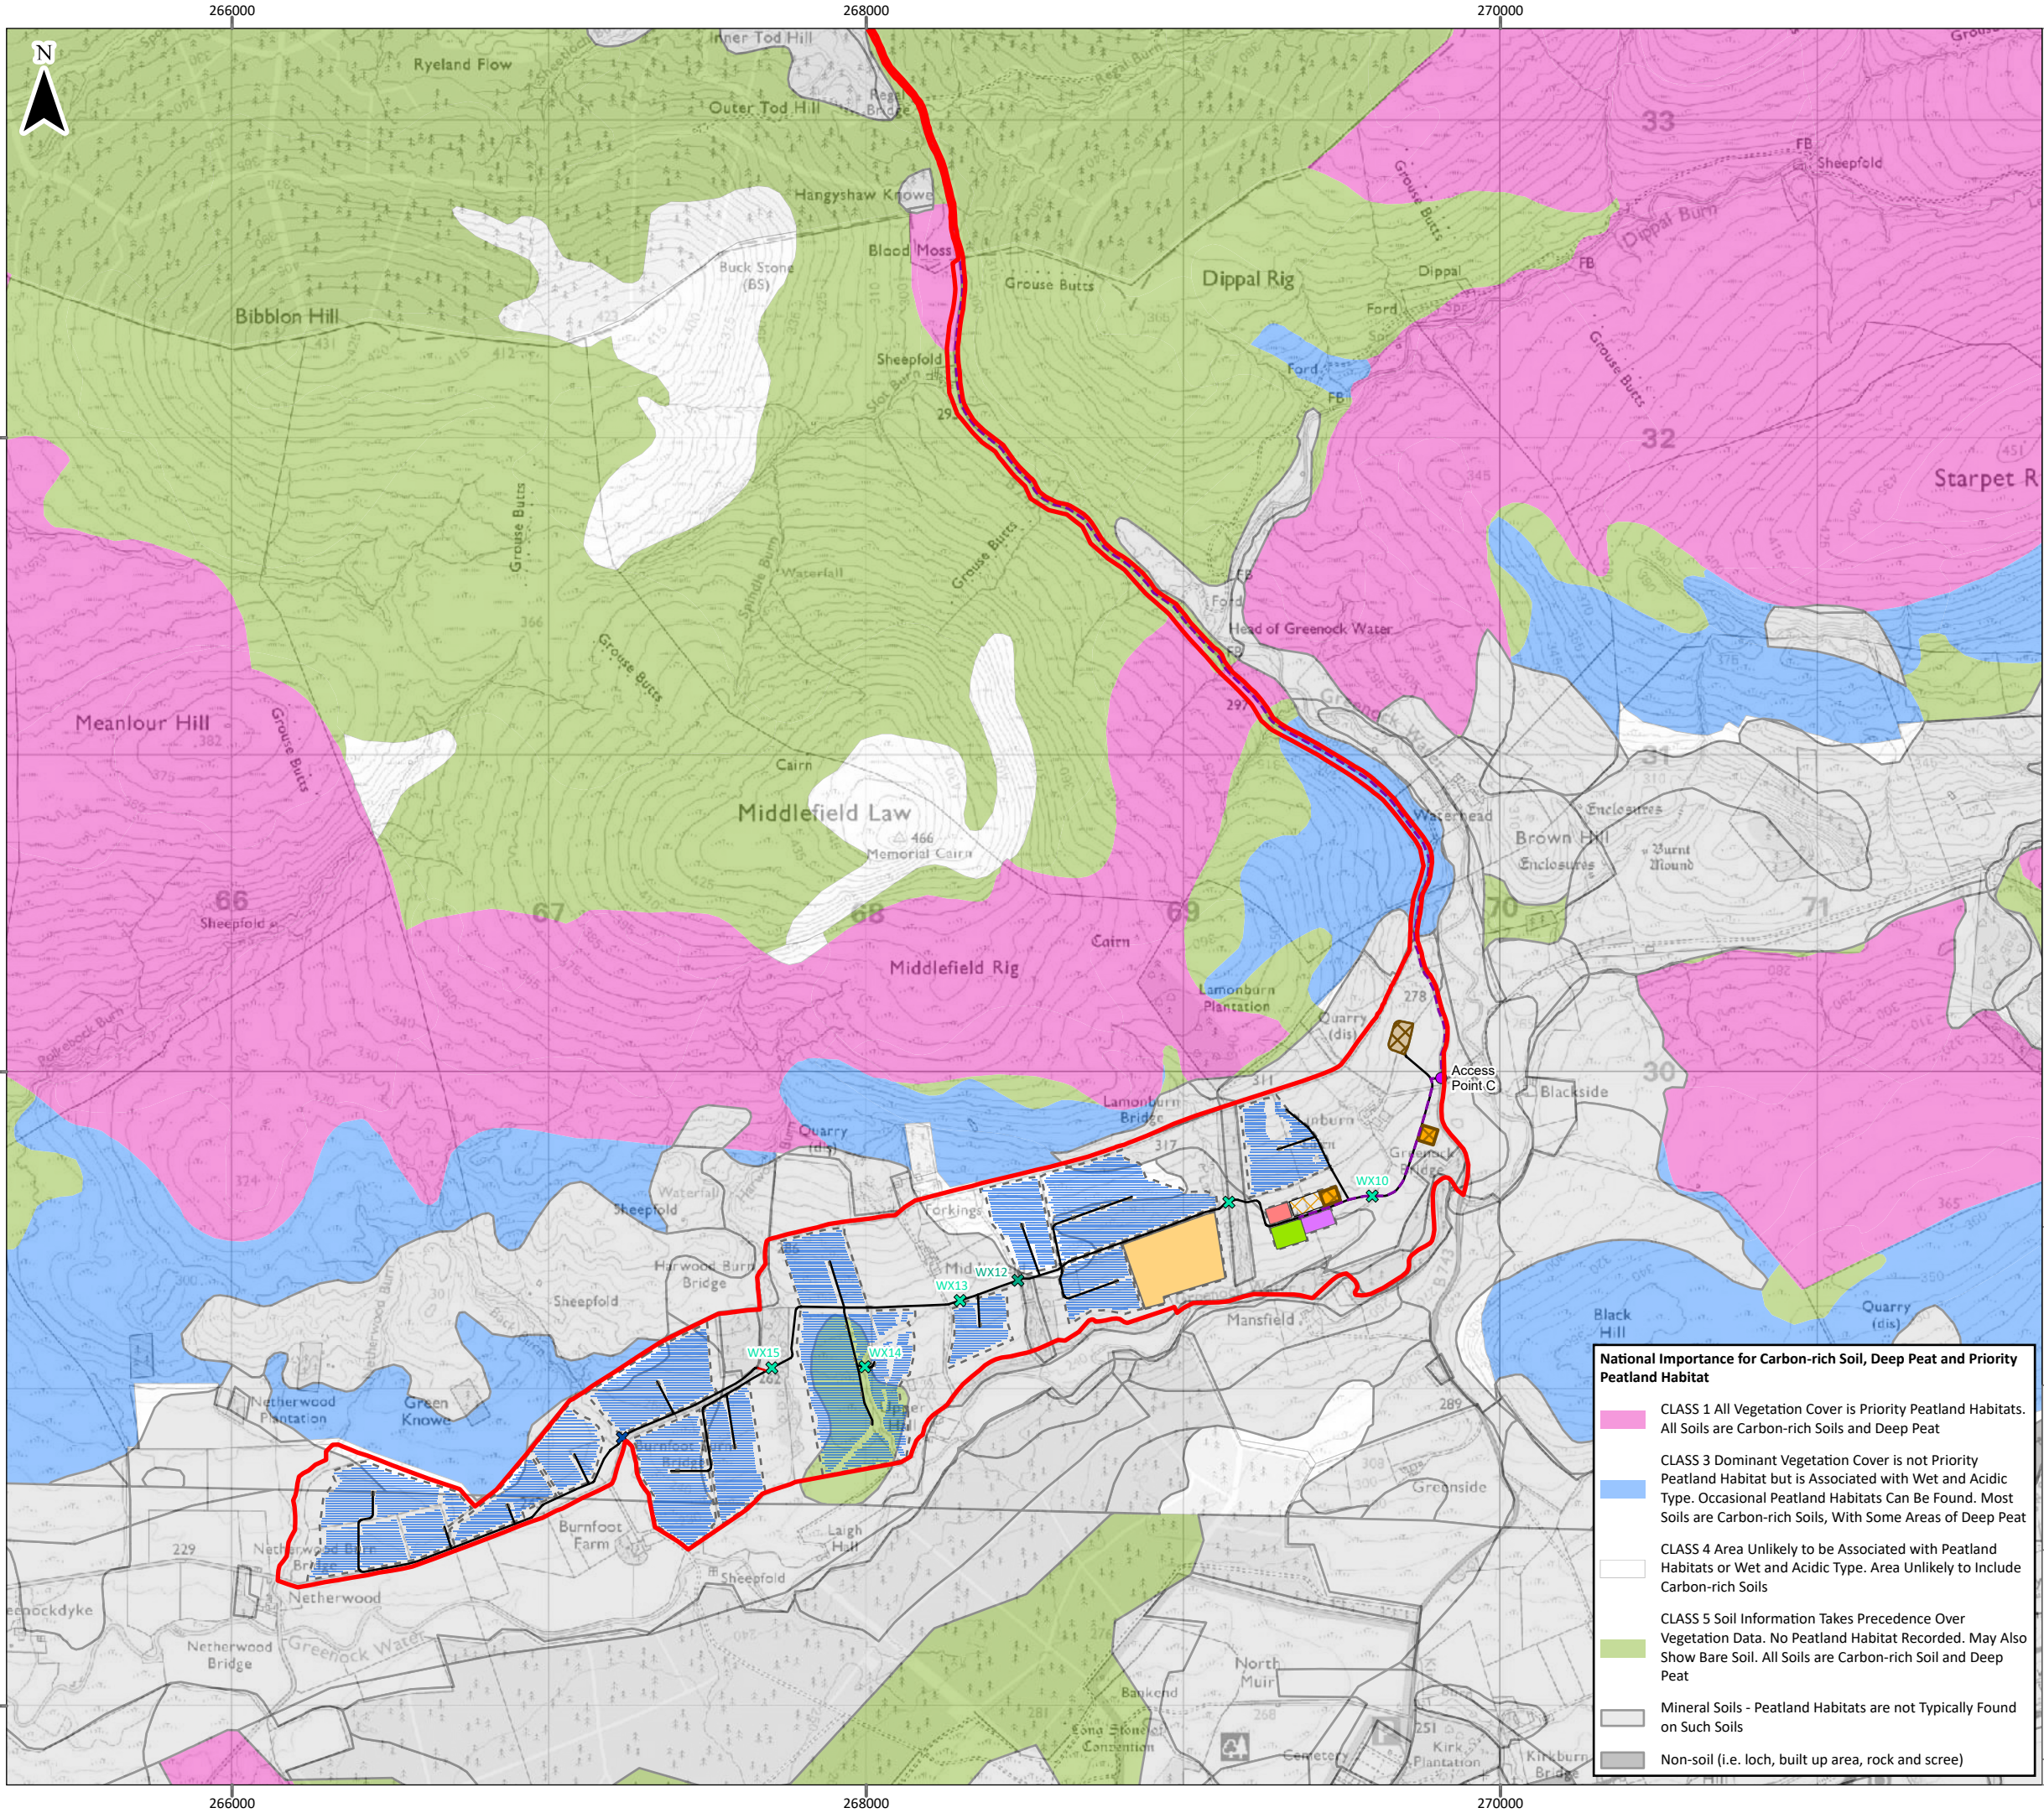

### Legend

- Site Boundary
- Underground Electricity Export Cable(s)
- Solar PV Module
- Solar Inverter
- Long Duration Energy Storage
- Short Duration Energy Storage
- Proposed Development Substation
- SPEN Substation
- SPEN Temporary Compound
- Temporary Construction Compound
- Borrow Pit and Bund
- Security Fence
- Proposed Access Point

### Access Tracks

- Existing - Upgraded
- Cut

### Watercourse Crossing

- New
- Existing - Upgraded
- Existing

0 0.25 0.5 0.75 1 Km

Scale 1:20,000 @ A3

© Crown copyright and database rights 2025. Ordnance Survey AC0000808122  
British National Grid Coordinate System  
The Carbon and Peatland Map is based on soil and land cover map data produced by The James Hutton Institute. All rights reserved

### Hagshaw Energy Cluster - Western Expansion Phase 1 EIA Report

**Figure 8.4c  
Peat Classification**

Date:	31/03/2025	Drawn by:	DB	Checked by:	JC	Version:	V1
-------	------------	-----------	----	-------------	----	----------	----