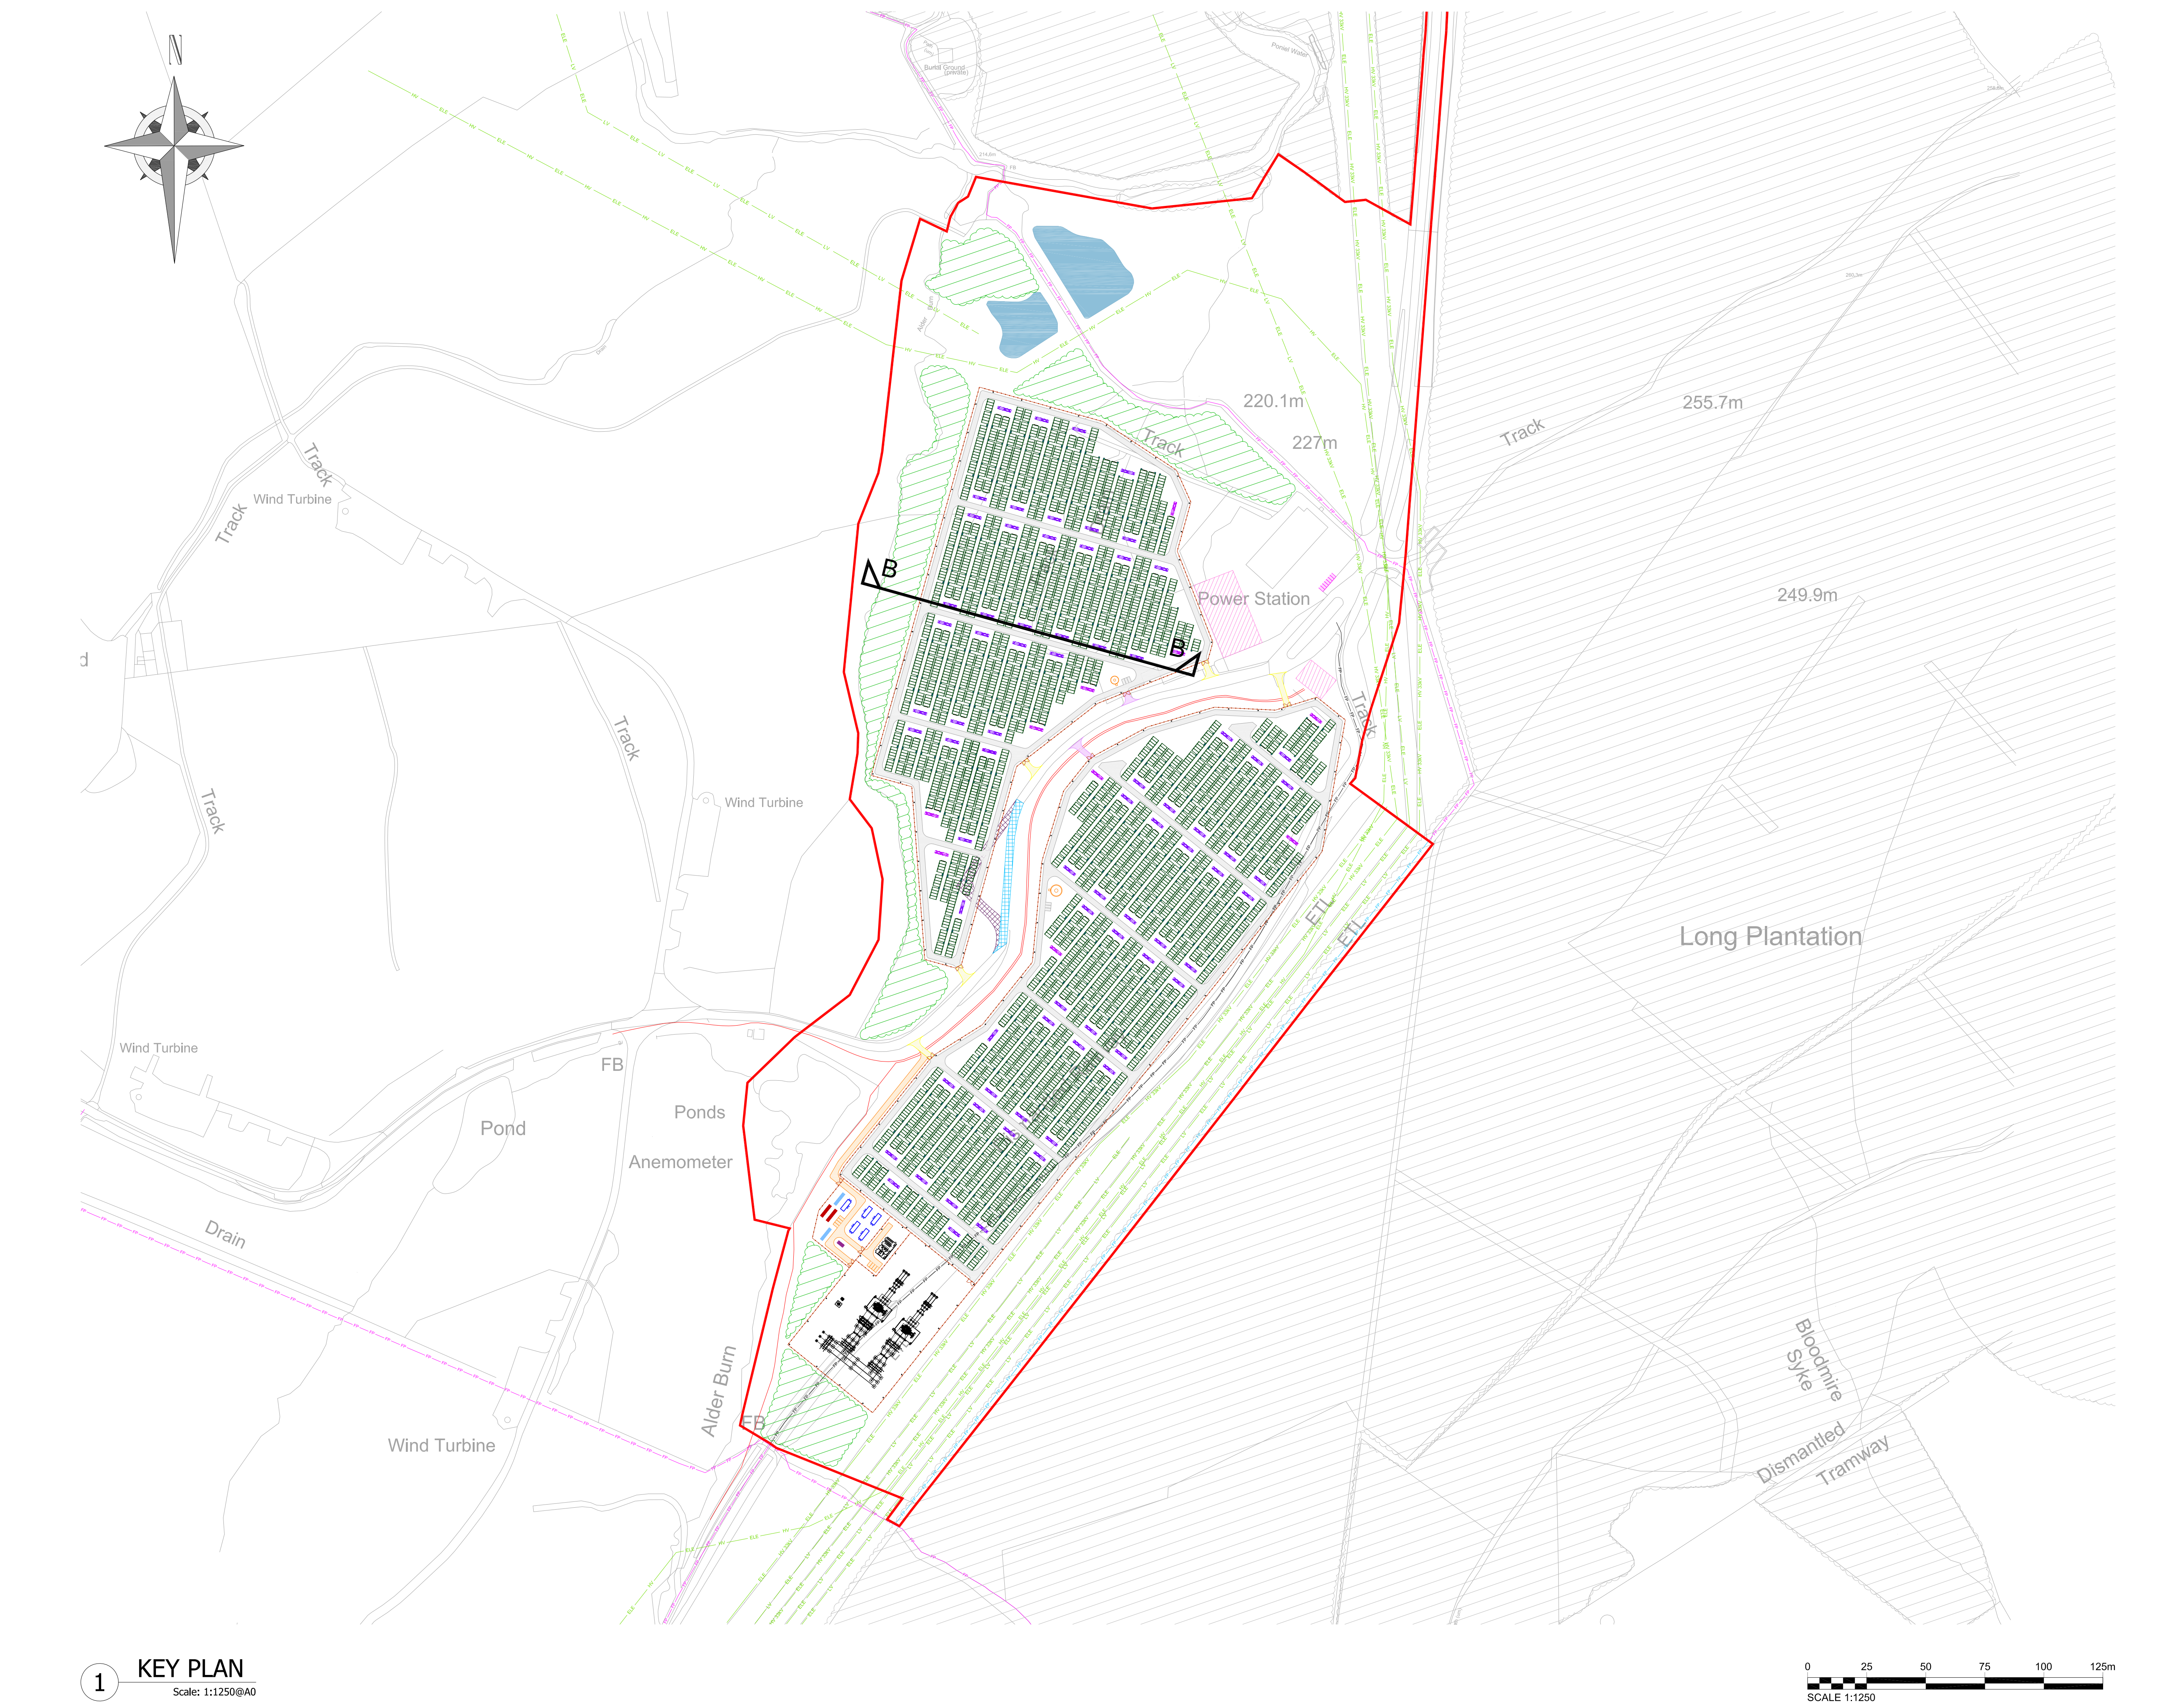


This drawing is the copyright of 3R Energy and must not be reproduced in whole or in part or used in any manner without their written permission.
Detailed dimensions must not be taken from this drawing. All dimensions are to be confirmed on site prior to commencement of work.

Revisions:

Revision	Date	Revision Notes	Drawn	Inspected
01	30.04.25	First Issue	WC	TP

LEGEND:

INDICATIVE GROUND LEVEL	
PLANNING APPLICATION BOUNDARY	
DND ACCESS	
SITE ACCESS	
INTERNAL ACCESS	
EMERGENCY ACCESS	
PERIMETER FENCE LINE	
EXISTING FOOTPATH	
PROPOSED FOOTPATH	
REMOVED FOOTPATH	
EXISTING OH LV LINE	
PROPOSED KENNOHEAD OH LINE	
EXISTING OH 33kV LINE	
PROPOSED OH 33kV LINE	
EXISTING ROAD	
REALIGNED ROAD	
EXISTING VEGETATION	
PROPOSED VEGETATION	
ATTENUATION POND	
TEMP. CONSTRUCTION COMPOUND	

SITE INFRASTRUCTURE:

TRIPLE STACKED BATTERY	
SINGLE PCS INVERTER	
DOUBLE PCS INVERTER	
STRING CONTROL UNIT	
DC COMBINER	
AC DISTRIBUTION PANEL	
CCTV CAMERA	
SECURITY GATE	
40kV SPARE PARTS CONTAINER	
40kV WELFARE CONTAINER	
CUSTOMER SWITCHGEAR	
ENERGY MANAGEMENT SYSTEM	
120,000L WATER TANK	
240,000L WATER TANK	
SUBSTATION	

NOTES: OGL Varies - detailed earthworks design will be confirmed post ground investigations, prior to commencement of construction.

Status:

PLANNING

Project:

Hagshaw LDES

Client:

3R Energy

3R Energy
Lanark Auction Market
Hawthorn Road
Lanark ML11 5BX
Tel: +44 (0) 1555 660 244

Drawn by:

CADmando
2D, 3D CAD & BIM SERVICES

CADmando Design & Drafting Solutions Ltd
Unit B, The Courtyard, 100-102, Tennyson Business Park, GL20 9DD
Tel: +44 (0) 1845 800019
Mob: +44 (0) 7914 428919

Drawing Title:

Contextual Elevations
(B - B)

Drawn: WC	Checked: TP	First Issued: 30.04.2025
Project Code: AEM047	Drawing Number: EL-06	
Sheet Size: A0	Scale: A.N.	Revision: 01