




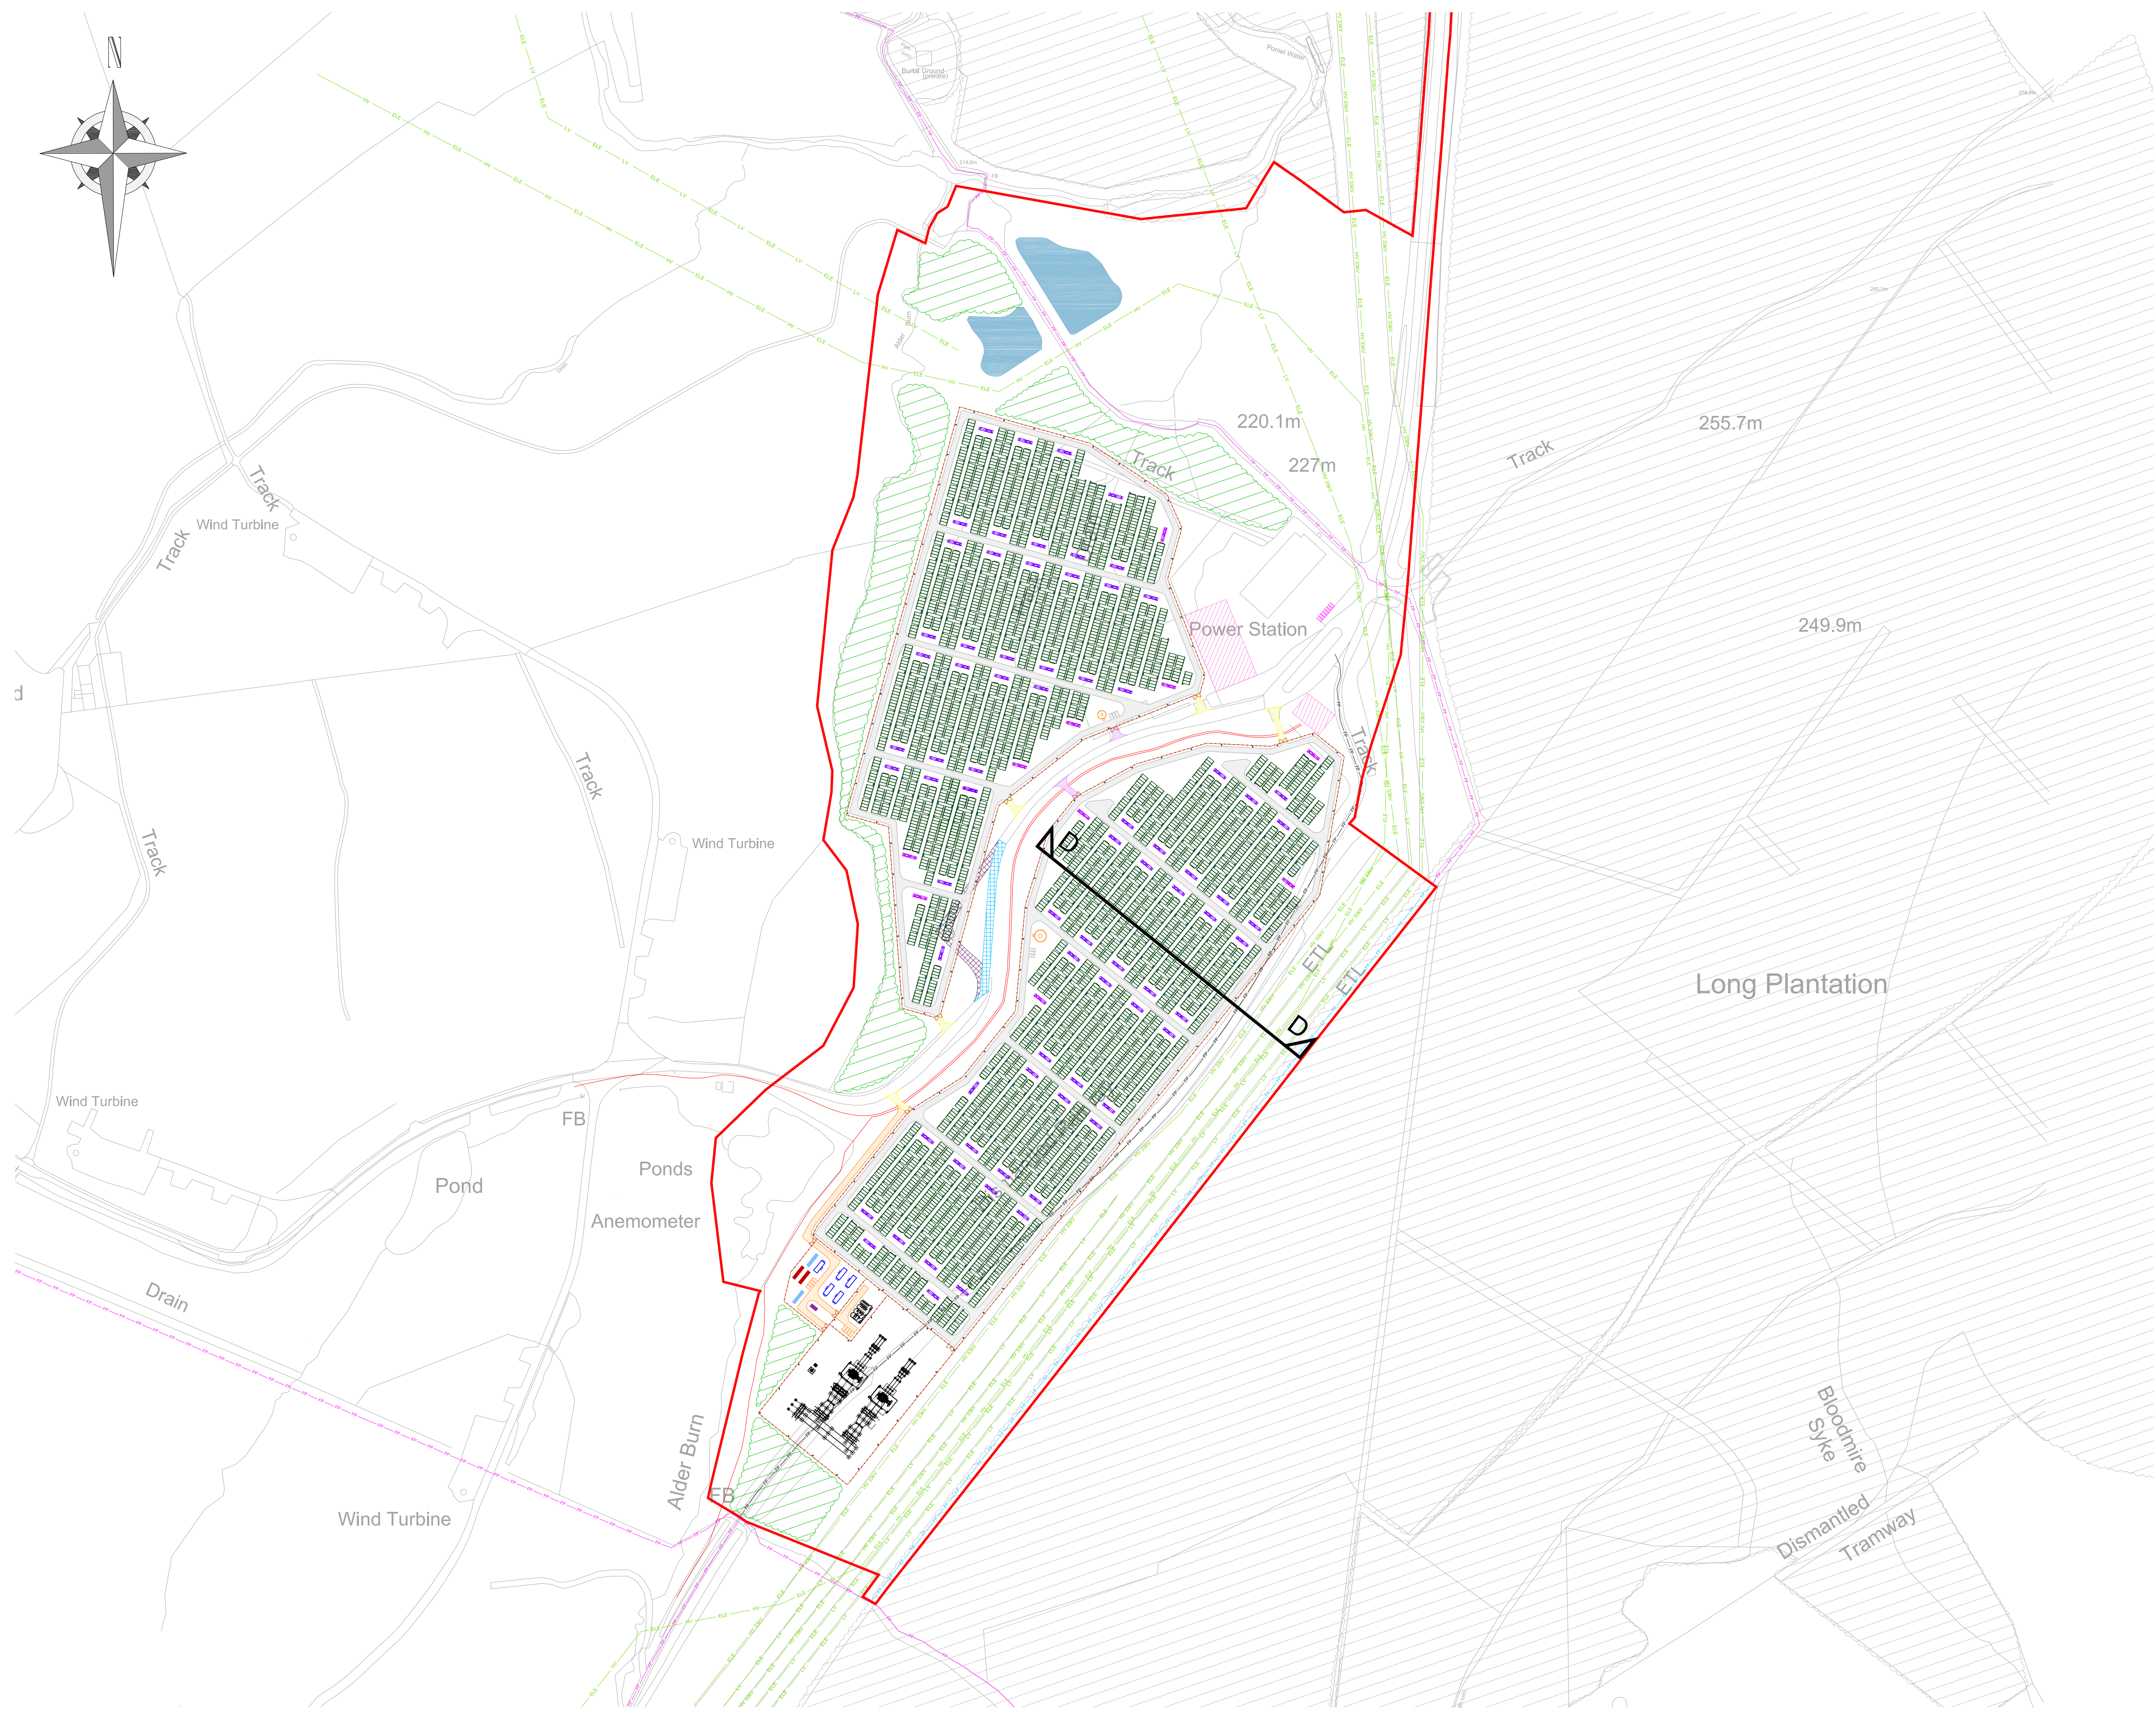

1 KEY PLAN
Scale: 1:1250@A0

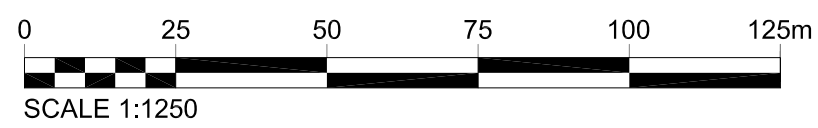

2 SECTION D - D
Scale: 1:400@A0

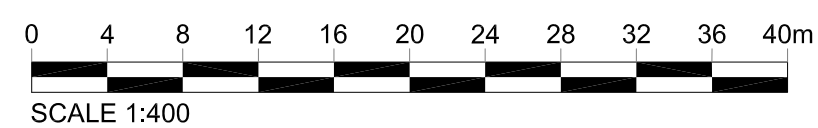

This drawing is the copyright of 3R Energy and must not be reproduced in whole or in part or used in any manner without their written permission. Tabled dimensions must not be taken from this drawing. All dimensions are to be confirmed on site prior to commencement of work.

Revisions:				
Revision	Date	Revision Notes	Drawn	Inspected
01	01.05.25	First Issue	WC	TP

LEGEND:	
INDICATIVE GROUND LEVEL	
PLANNING APPLICATION BOUNDARY	
DND ACCESS	
SITE ACCESS	
INTERNAL ACCESS	
EMERGENCY ACCESS	
PERIMETER FENCE LINE	
EXISTING FOOTPATH	
PROPOSED FOOTPATH	
REMOVED FOOTPATH	
EXISTING OH LV LINE	
PROPOSED KENNOHEAD OH LINE	
EXISTING OH 33kV LINE	
EXISTING OH 33kV LINE	
SPT CABLE	
EXISTING ROAD	
REALIGNED ROAD	
EXISTING VEGETATION	
PROPOSED VEGETATION	
ATTENUATION POND	
TEMP. CONSTRUCTION COMPOUND	

SITE INFRASTRUCTURE:	
	TRIPLE STACKED BATTERY
	SINGLE PCS INVERTER
	DOUBLE PCS INVERTER
	STRING CONTROL UNIT
	DC COMBINER
	AC DISTRIBUTION PANEL
	CCTV CAMERA
	SECURITY GATE
	40kV SPARE PARTS CONTAINER
	40kV WELFARE CONTAINER
	CUSTOMER SWITCHGEAR
	ENERGY MANAGEMENT SYSTEM
	120,000L WATER TANK
	240,000L WATER TANK
	SUBSTATION

NOTES: OGL Varies - detailed earthworks design will be confirmed post ground investigations, prior to commencement of construction.
Status:

PLANNING

Project:

Hagshaw LDES

Client:

3R Energy

3R Energy
Lanark Auction Market
Hardford Road
Lanark ML11 9XK
Tel: +44 (0) 1555 660 244

Drawn by:

CADmando
2D, 3D CAD & BIM SERVICES

CADmando Design & Drafting Solutions Ltd
Unit 8, The Gateway, South Street, Technology Business Park, GL20 8QD
Tel: +44 (0) 1843 800019
Mob: +44 (0) 7914 428919

Drawing Title:

Contextual Elevations
(D - D)

Drawn:	WC	Checked:	TP	First Issued:	01.05.2025
Project Code:	AEM047	Drawing Number:	EL-08		
Sheet Size:	A0	Scale:	A.N.	Revision:	01