

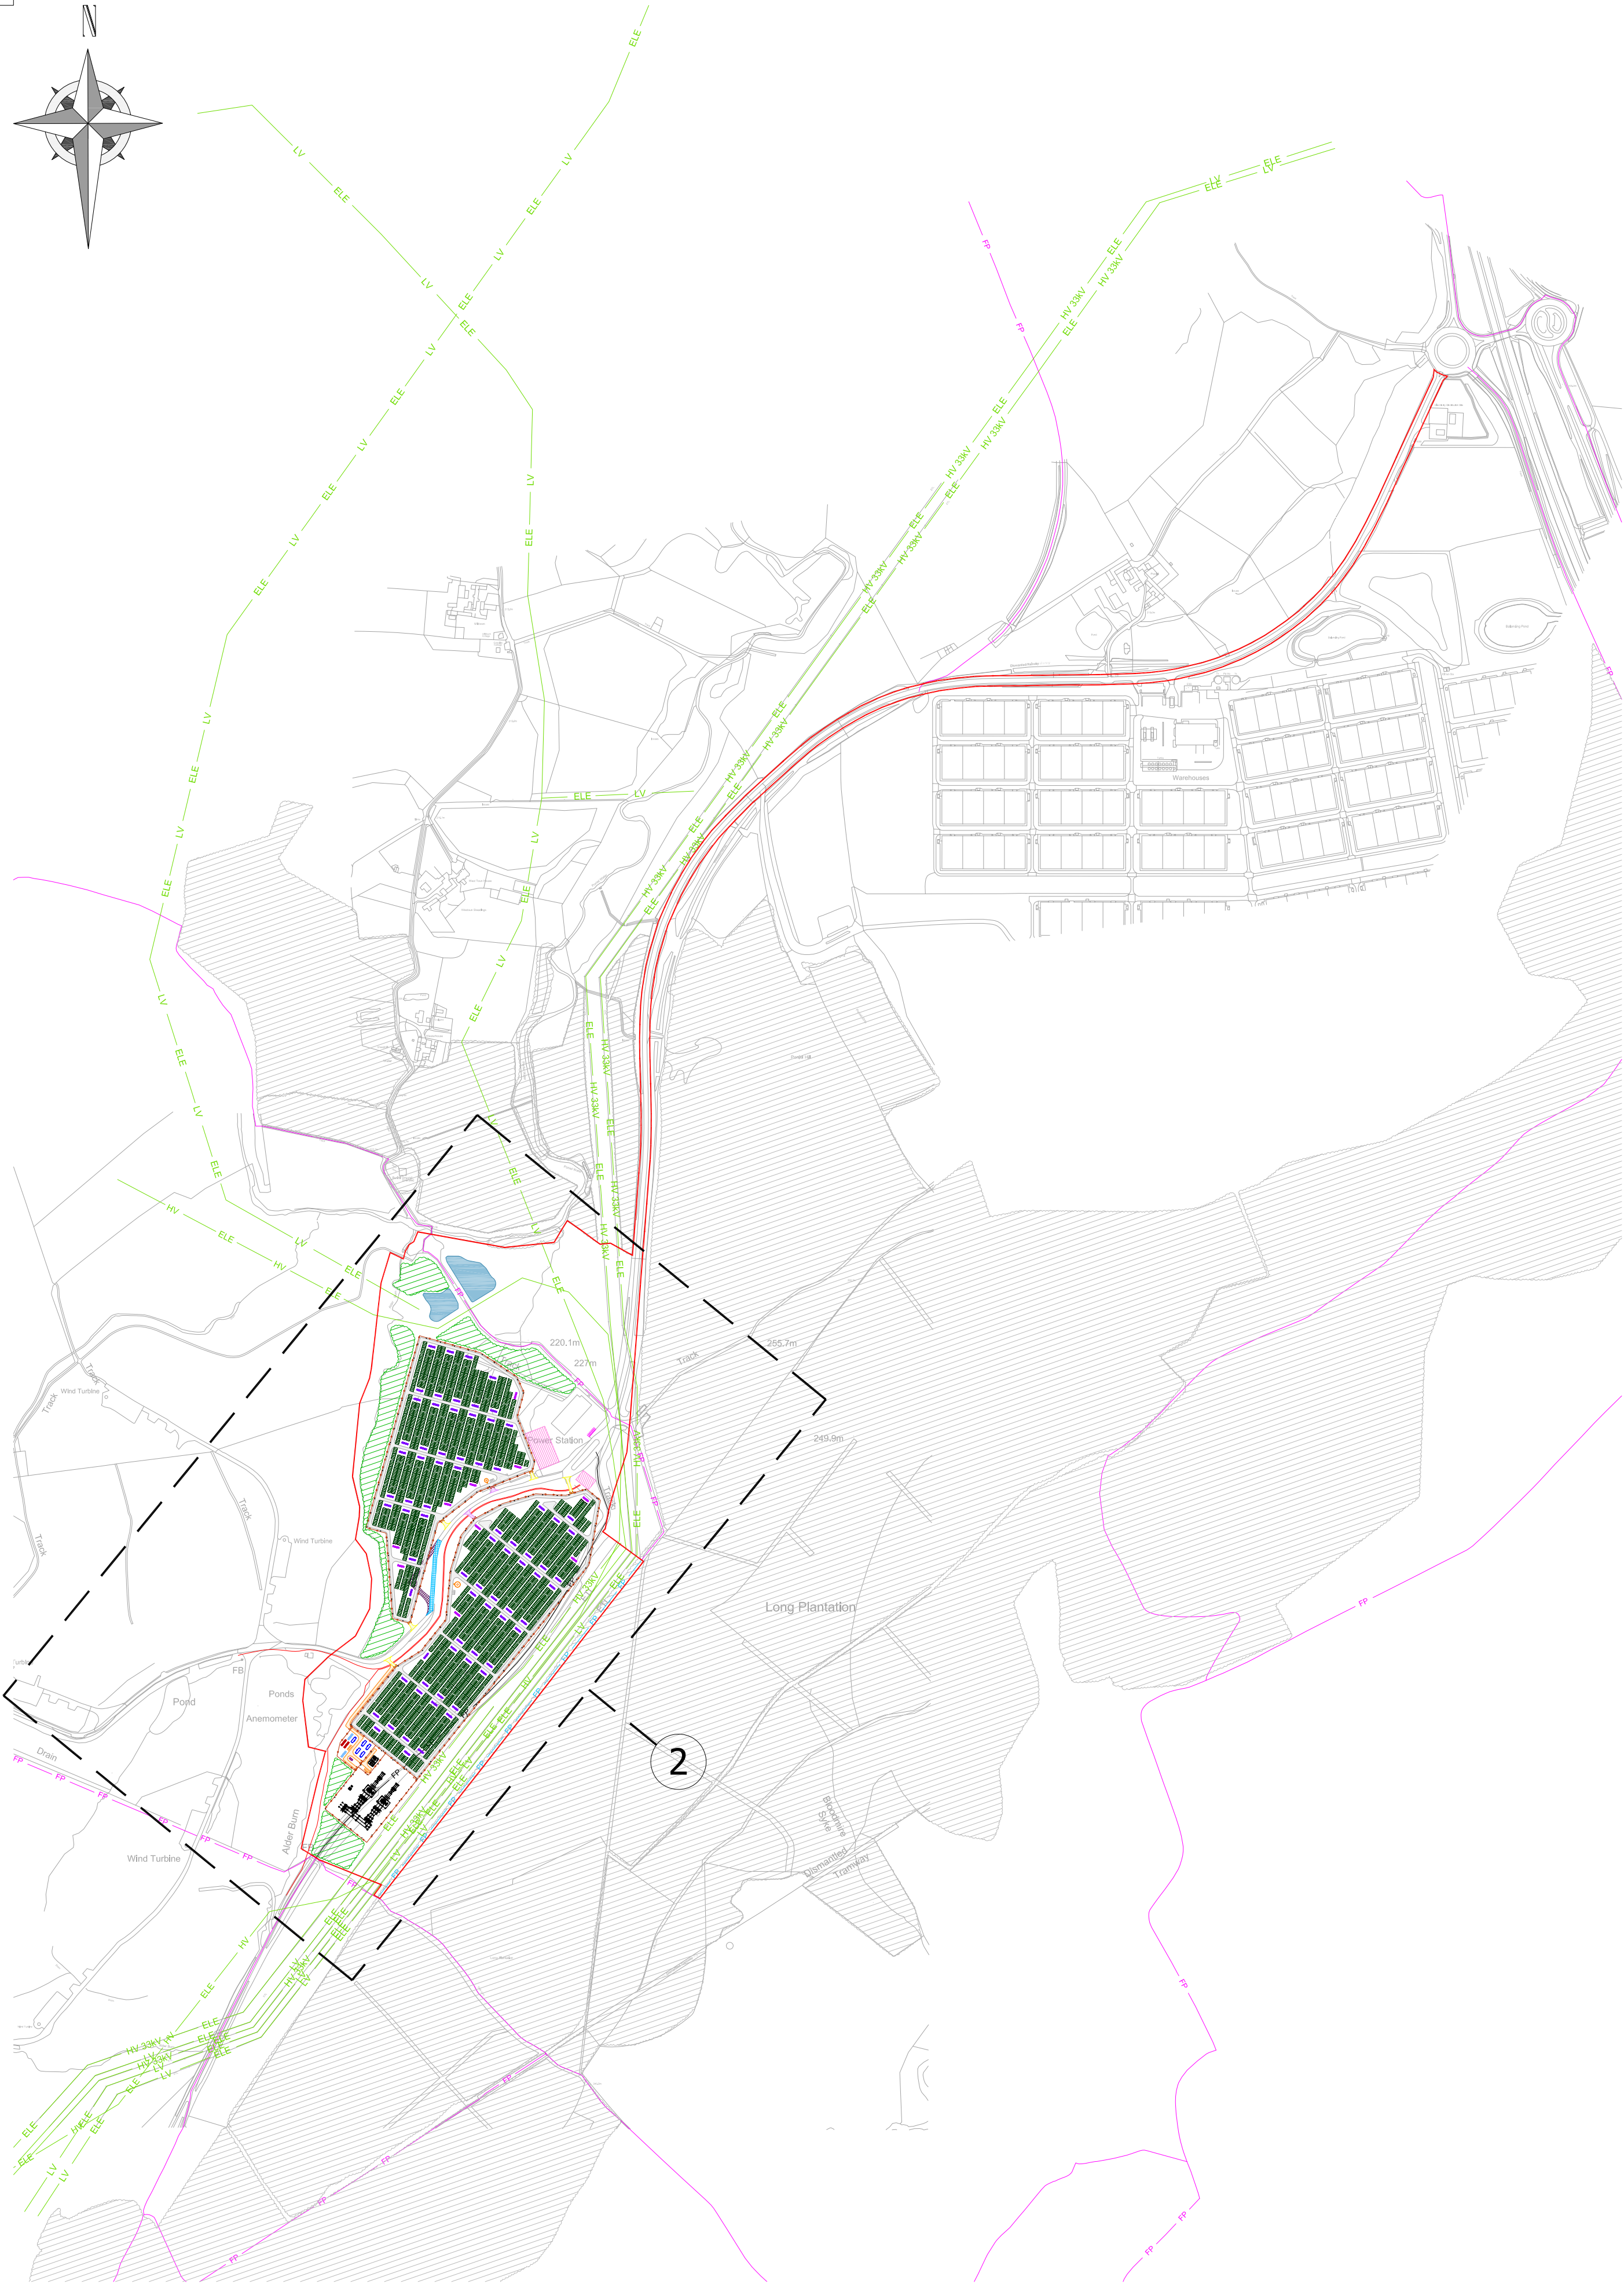


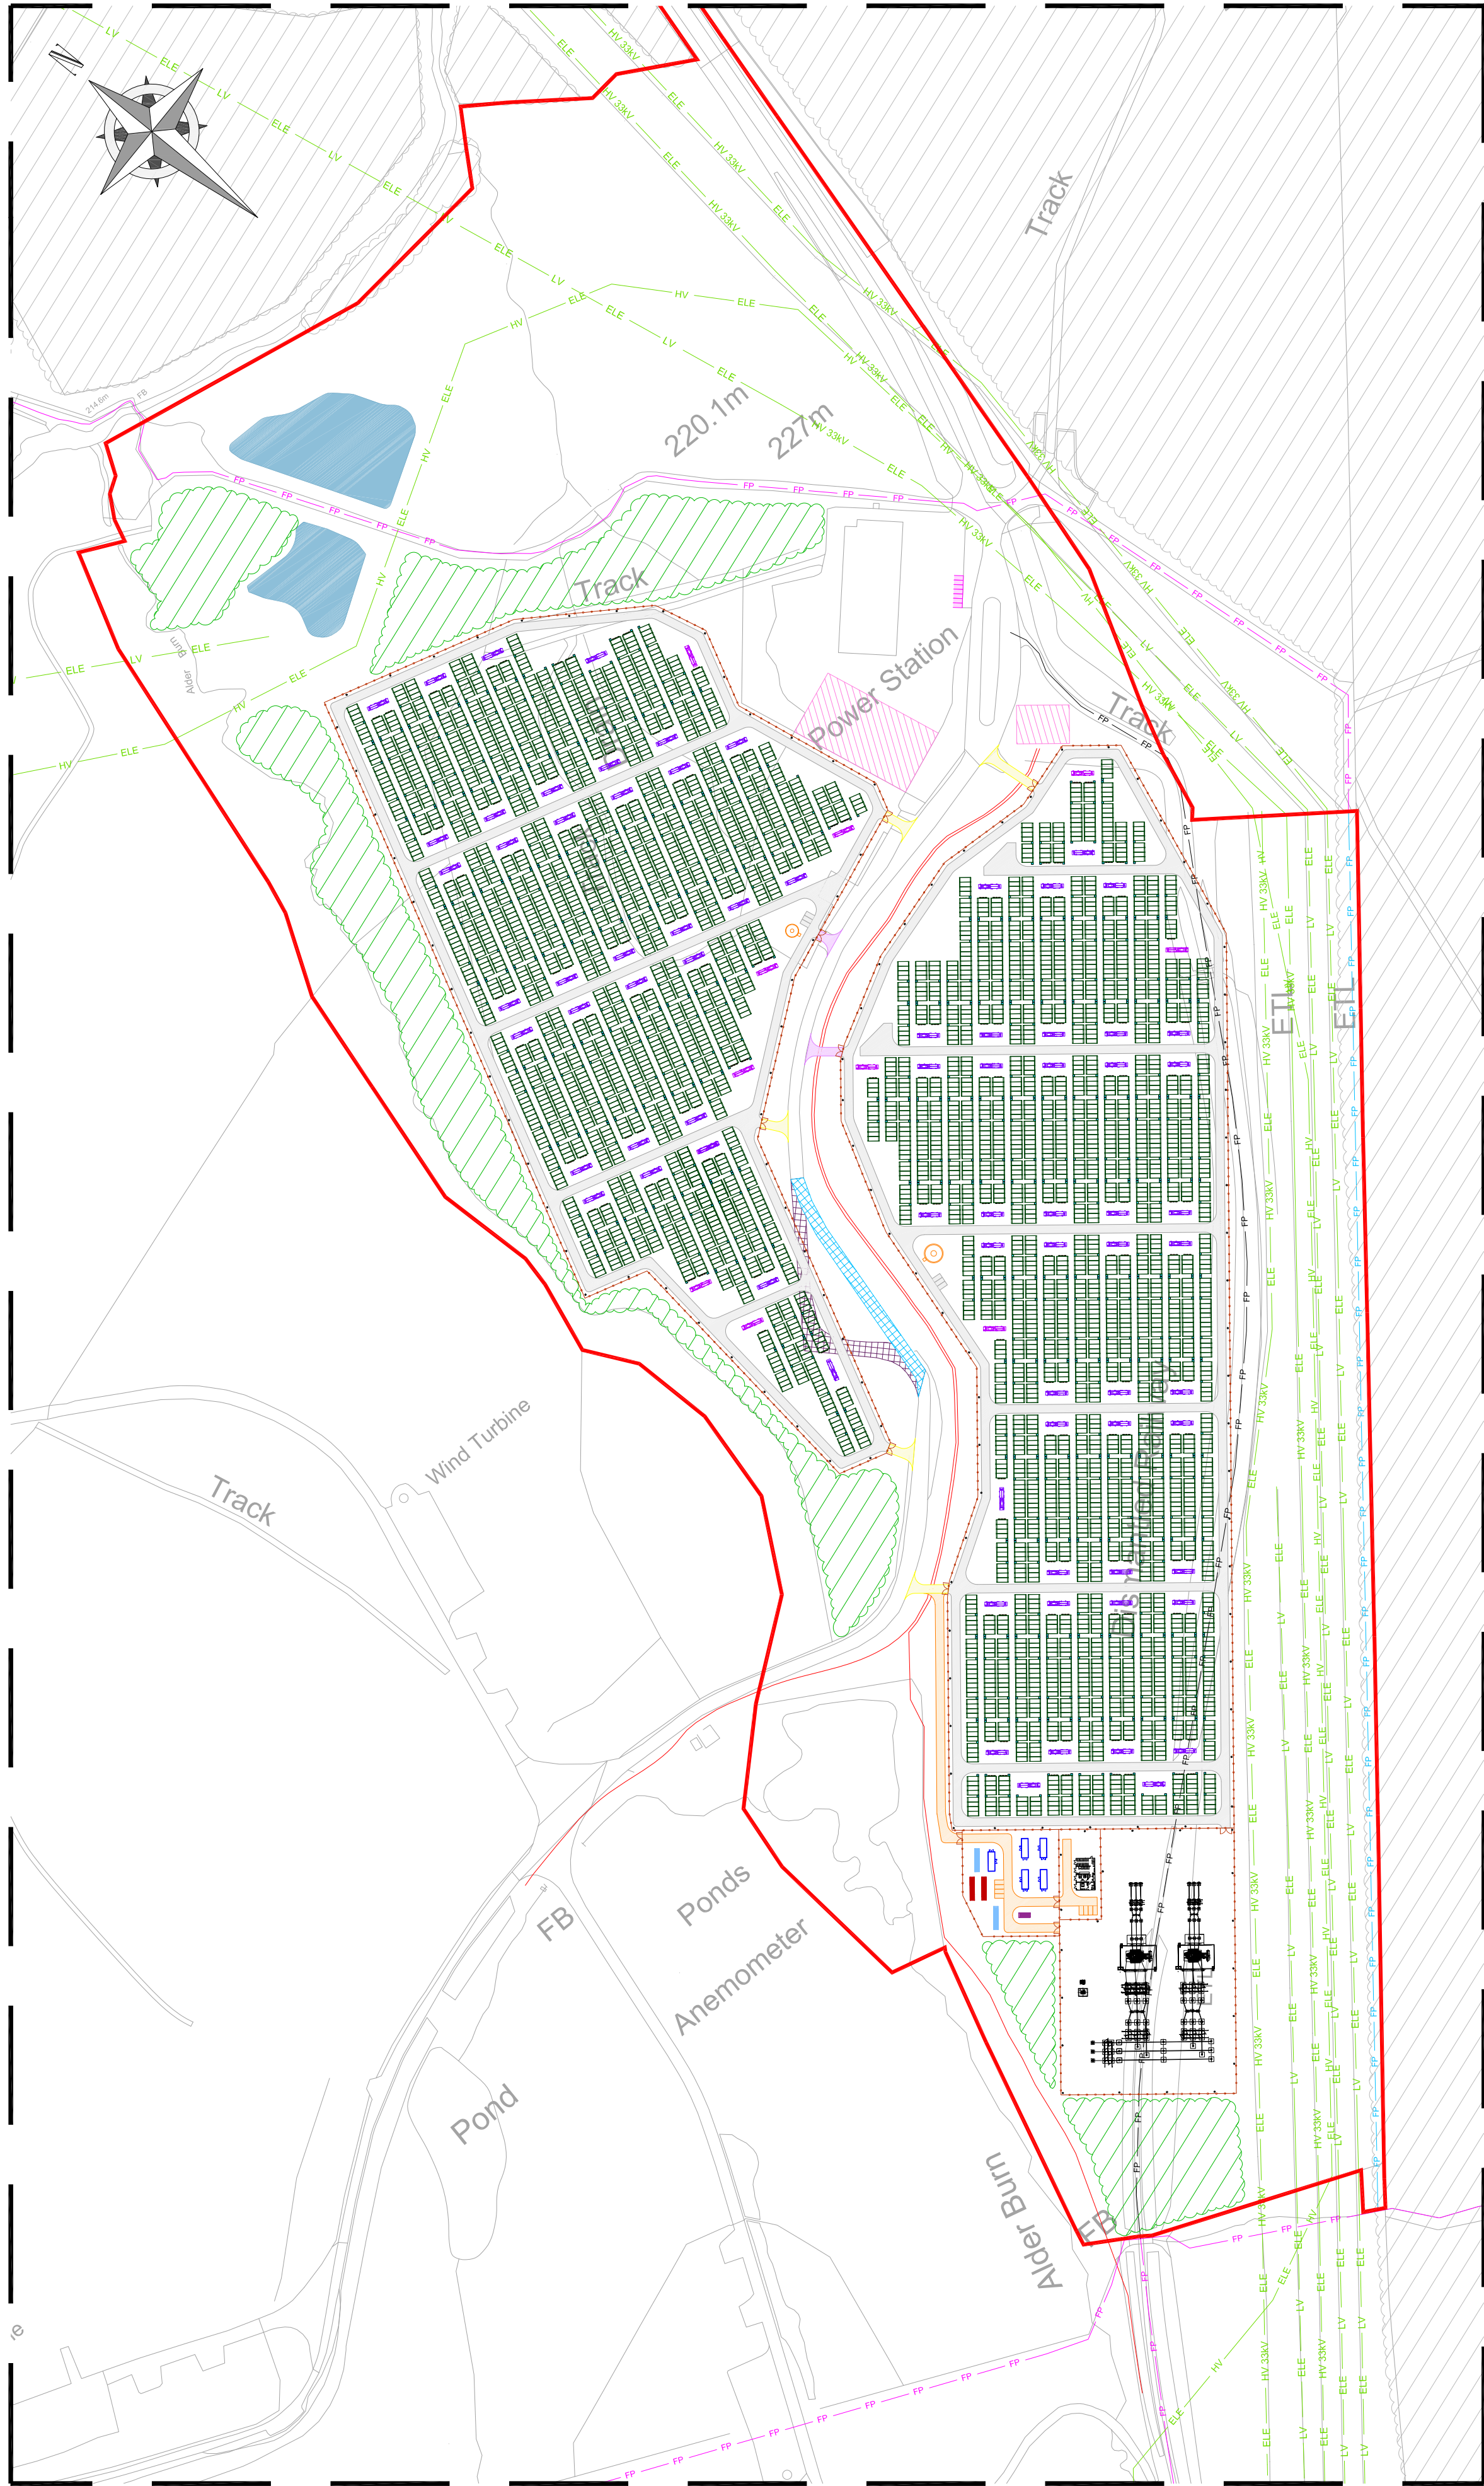


INDICATIVE SITE LAYOUT PLAN

Scale: 1:7500@A1

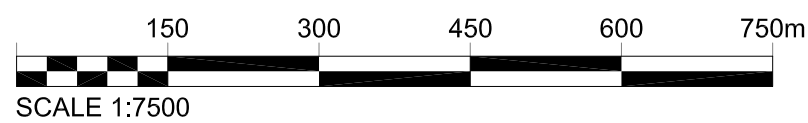

INDICATIVE SITE DETAIL

Scale: 1:2500@A1

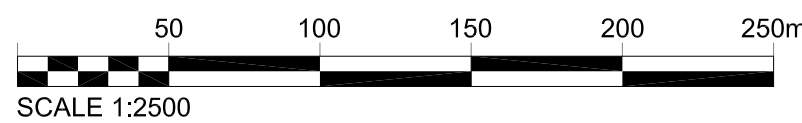

This drawing is the copyright of 3R Energy and must not be reproduced in whole or in part or used in any manner without their written permission. Scaled dimensions must not be taken from this drawing. All dimensions are to be confirmed on site prior to commencement of work.

Revisions:				
Revision	Date	Revision Notes	Drawn	Inspected
01	20.02.25	First Issue	JC	TP
02	21.02.25	Minor Site Amendments	JC	TP
03	07.03.25	Site Layout Progressed	JC	TP
04	11.03.25	Amendments to Footpaths, Veg. & Roads	JC	TP
05	12.03.25	Planning Application Boundary Revised	JC	TP
06	16.03.25	Site Layout Progressed	JC	TP
07	19.03.25	Construction Compound and Tides Amended	JC	TP
08	02.04.25	Minor Site Amendments	JC	TP
09	03.04.25	Parking for Operatives Added	JC	TP
10	09.04.25	Revised	MIR	TP


LEGEND:	
	PLANNING APPLICATION BOUNDARY
	DNO ACCESS
	SITE ACCESS
	INTERNAL ACCESS
	EMERGENCY ACCESS
	PERIMETER FENCELINE
	EXISTING FOOTPATH
	PROPOSED FOOTPATH
	REMOVED FOOTPATH
	EXISTING OH LV LINE
	PROPOSED KENOXHEAD OH LINE
	EXISTING OH 33KV LINE
	EXISTING OH 33KV LINE
	SPT CABLE
	EXISTING ROAD
	REALIGNED ROAD
	EXISTING VEGETATION
	PROPOSED VEGETATION
	ATTENUATION POND
	TEMP. CONSTRUCTION COMPOUND

SITE INFRASTRUCTURE:	
	TRIPLE STACKED FLOW BATTERY UNITS
	SINGLE PCS INVERTER
	DOUBLE PCS INVERTER
	STRING CONTROL UNIT
	DC COMBINER
	AC DISTRIBUTION PANEL
	CCTV CAMERA
	SECURITY GATE
	40R SPARE PARTS CONTAINER
	40R WELFARE CONTAINER
	PARKING FOR OPERATIVES
	CUSTOMER SWITCHGEAR
	ENERGY MANAGEMENT SYSTEM
	120,000L WATER TANK
	240,000L WATER TANK
	SUBSTATION

Status:	PLANNING
Project:	Hagshaw LDES
Client:	



3R Energy
Lanark Auction Market
Hyndford Road Lanark, ML11 9AX
Tel: 01555 660244
Web: www.3renergy.co.uk

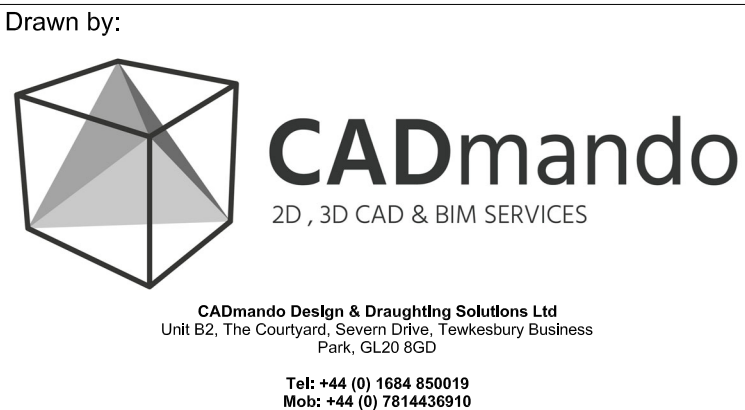

Drawing Title:		
Indicative Site Layout Plan		
Drawn:	Checked:	First Issued:
JC	TP	20.02.2025
Project Code:	Drawing Number:	
AEM047	PL-01	
Sheet Size:	Scale:	Revision:
A1	A:N	10