


KEY

- PROPOSED PRIVATE SURFACE WATER DRAIN
- PROPOSED CULVERT DIVERSION
- PROPOSED PCC CHAMBER
- PROPOSED PPIC CHAMBER
- PROPOSED 500mm DEEP SWALE (1:3 BANKS)
- PROPOSED DIVERTED EXISTING DITCH
- EXISTING DITCH
- PROPOSED RETEMENT HEADWALL
- PROPOSED PCC HEADWALL (ALTHON)
- PROPOSED DRAINAGE BLANKET
- PROPOSED HARDSTANDING

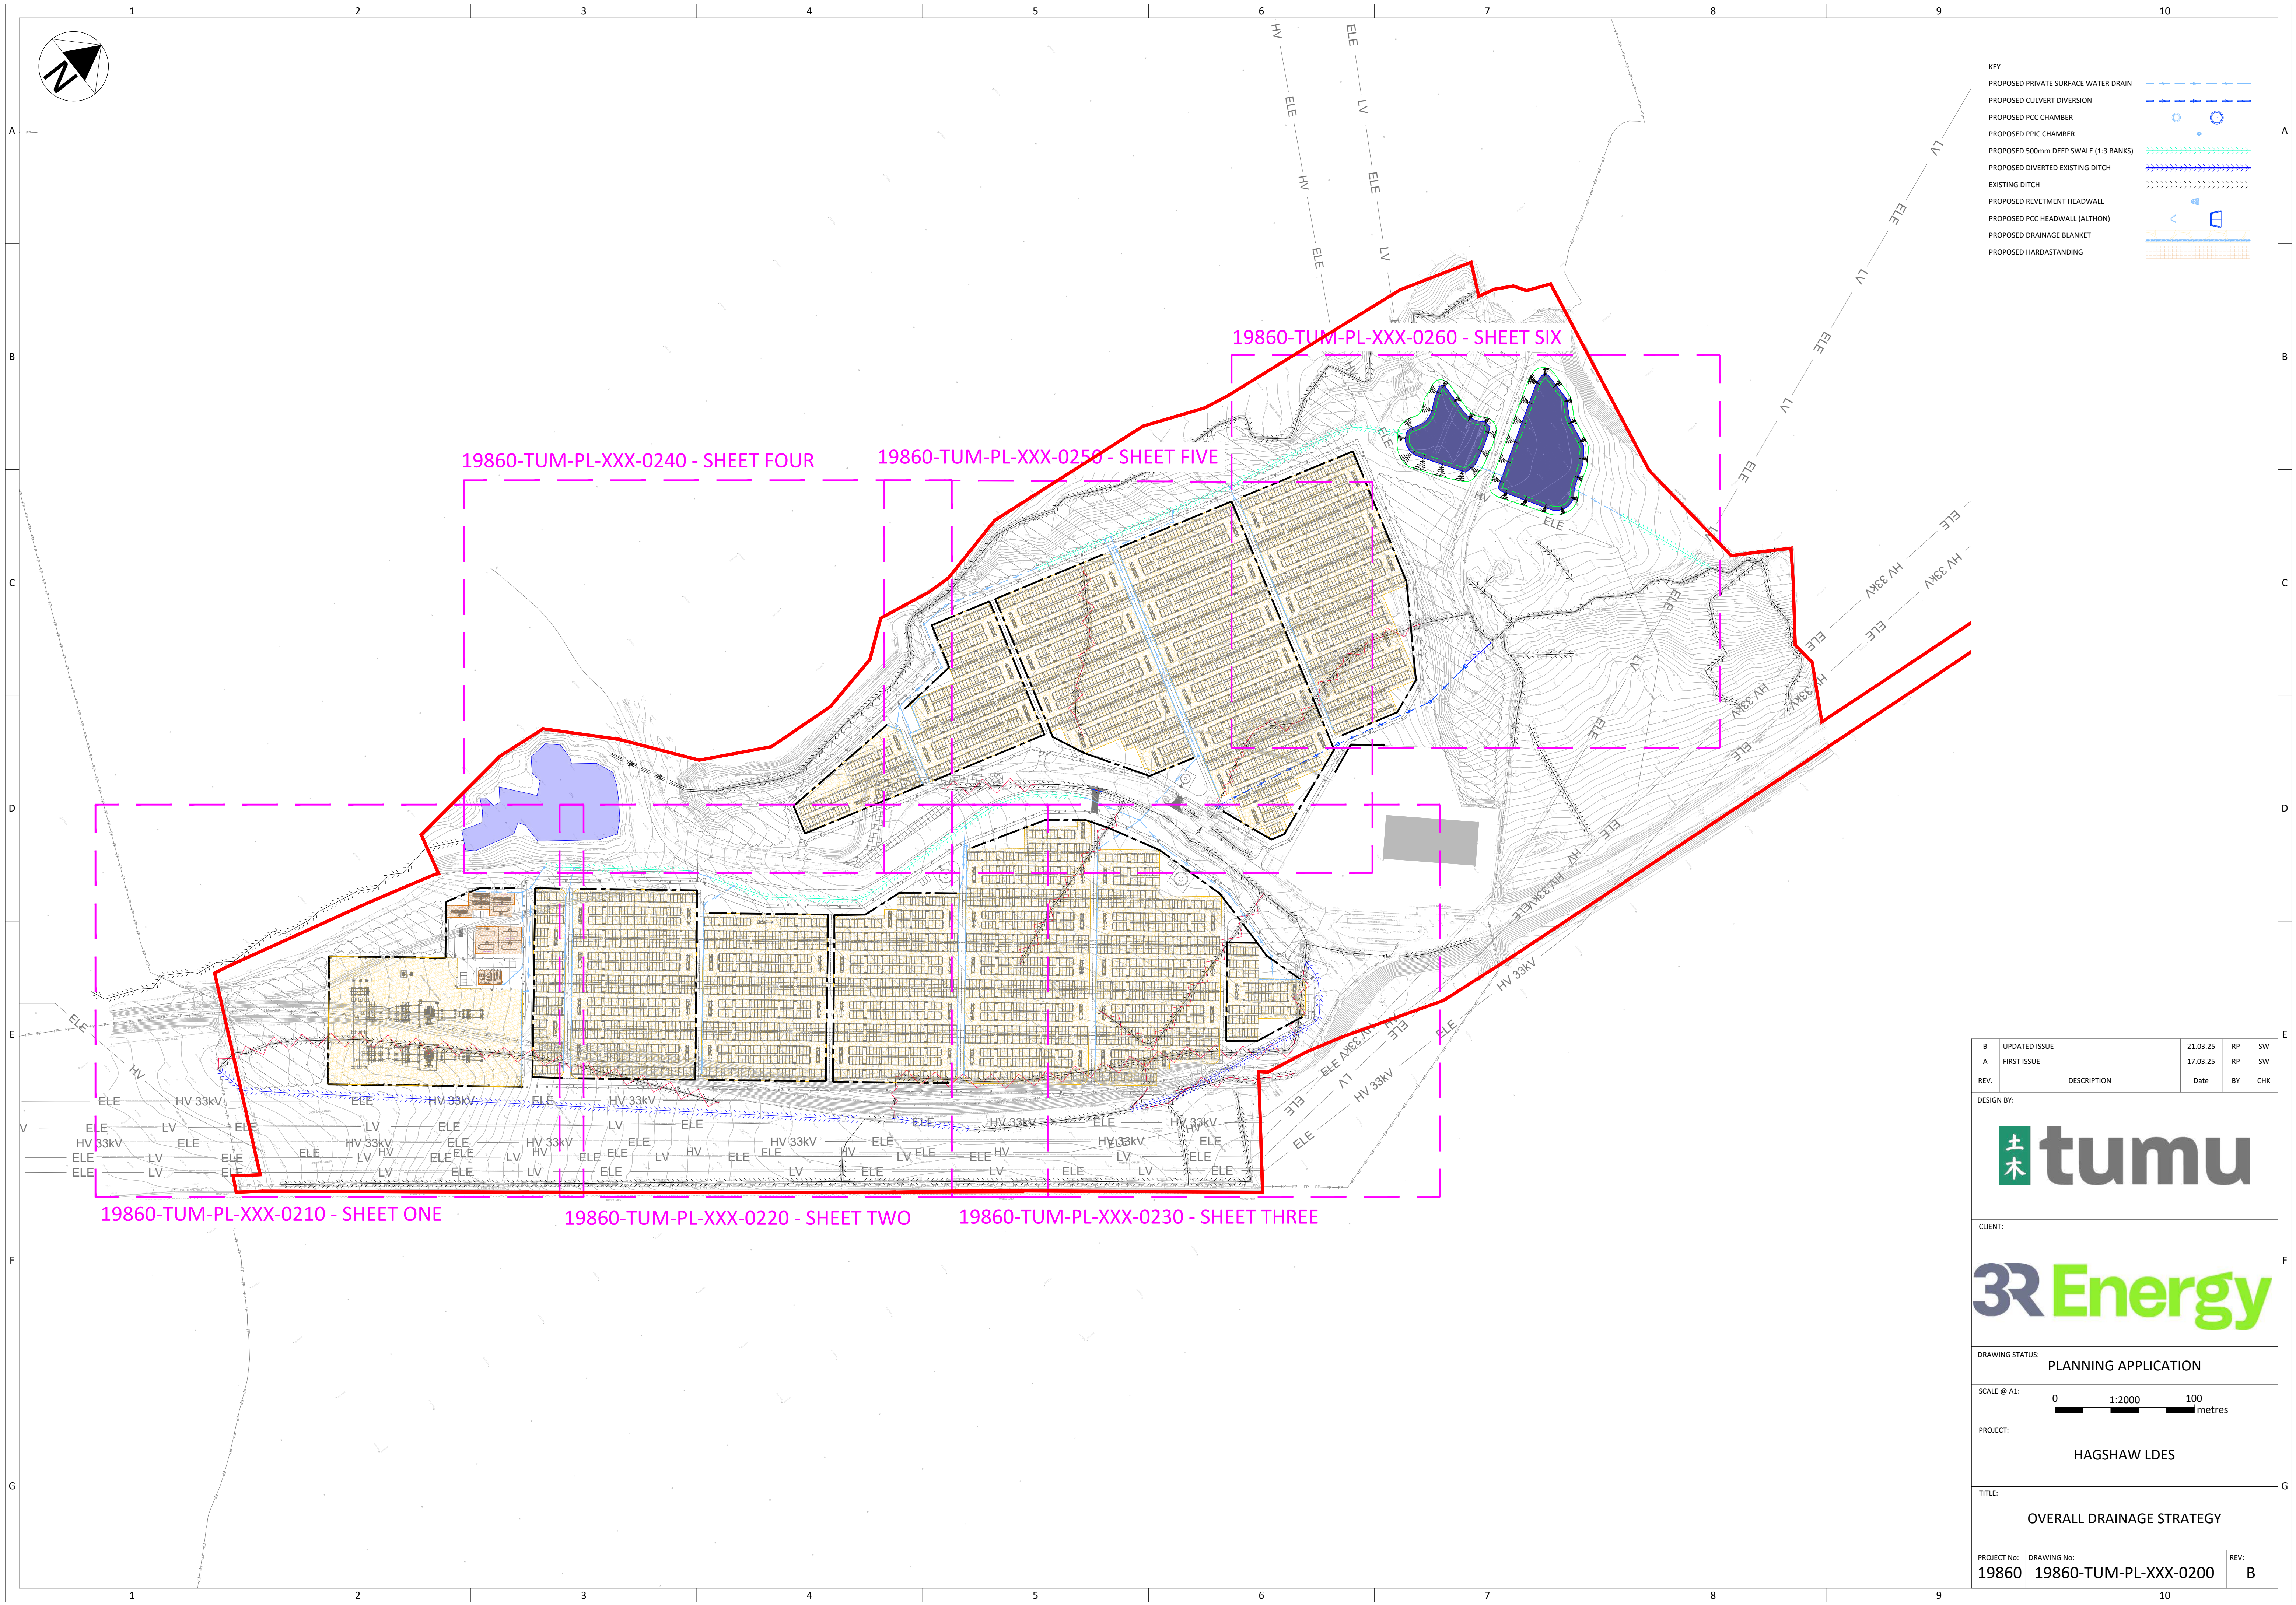

B	UPDATED ISSUE	21.03.25	RP	SW
A	FIRST ISSUE	17.03.25	RP	SW
REV.	DESCRIPTION	Date	BY	CHK

DESIGN BY:

CLIENT:


DRAWING STATUS: **PLANNING APPLICATION**

SCALE @ A1: 0 1:2000 100 metres

PROJECT: **HAGSHAW LDES**

TITLE: **OVERALL DRAINAGE STRATEGY**

PROJECT No: 19860	DRAWING No: 19860-TUM-PL-XXX-0200	REV: B
-----------------------------	---	------------------

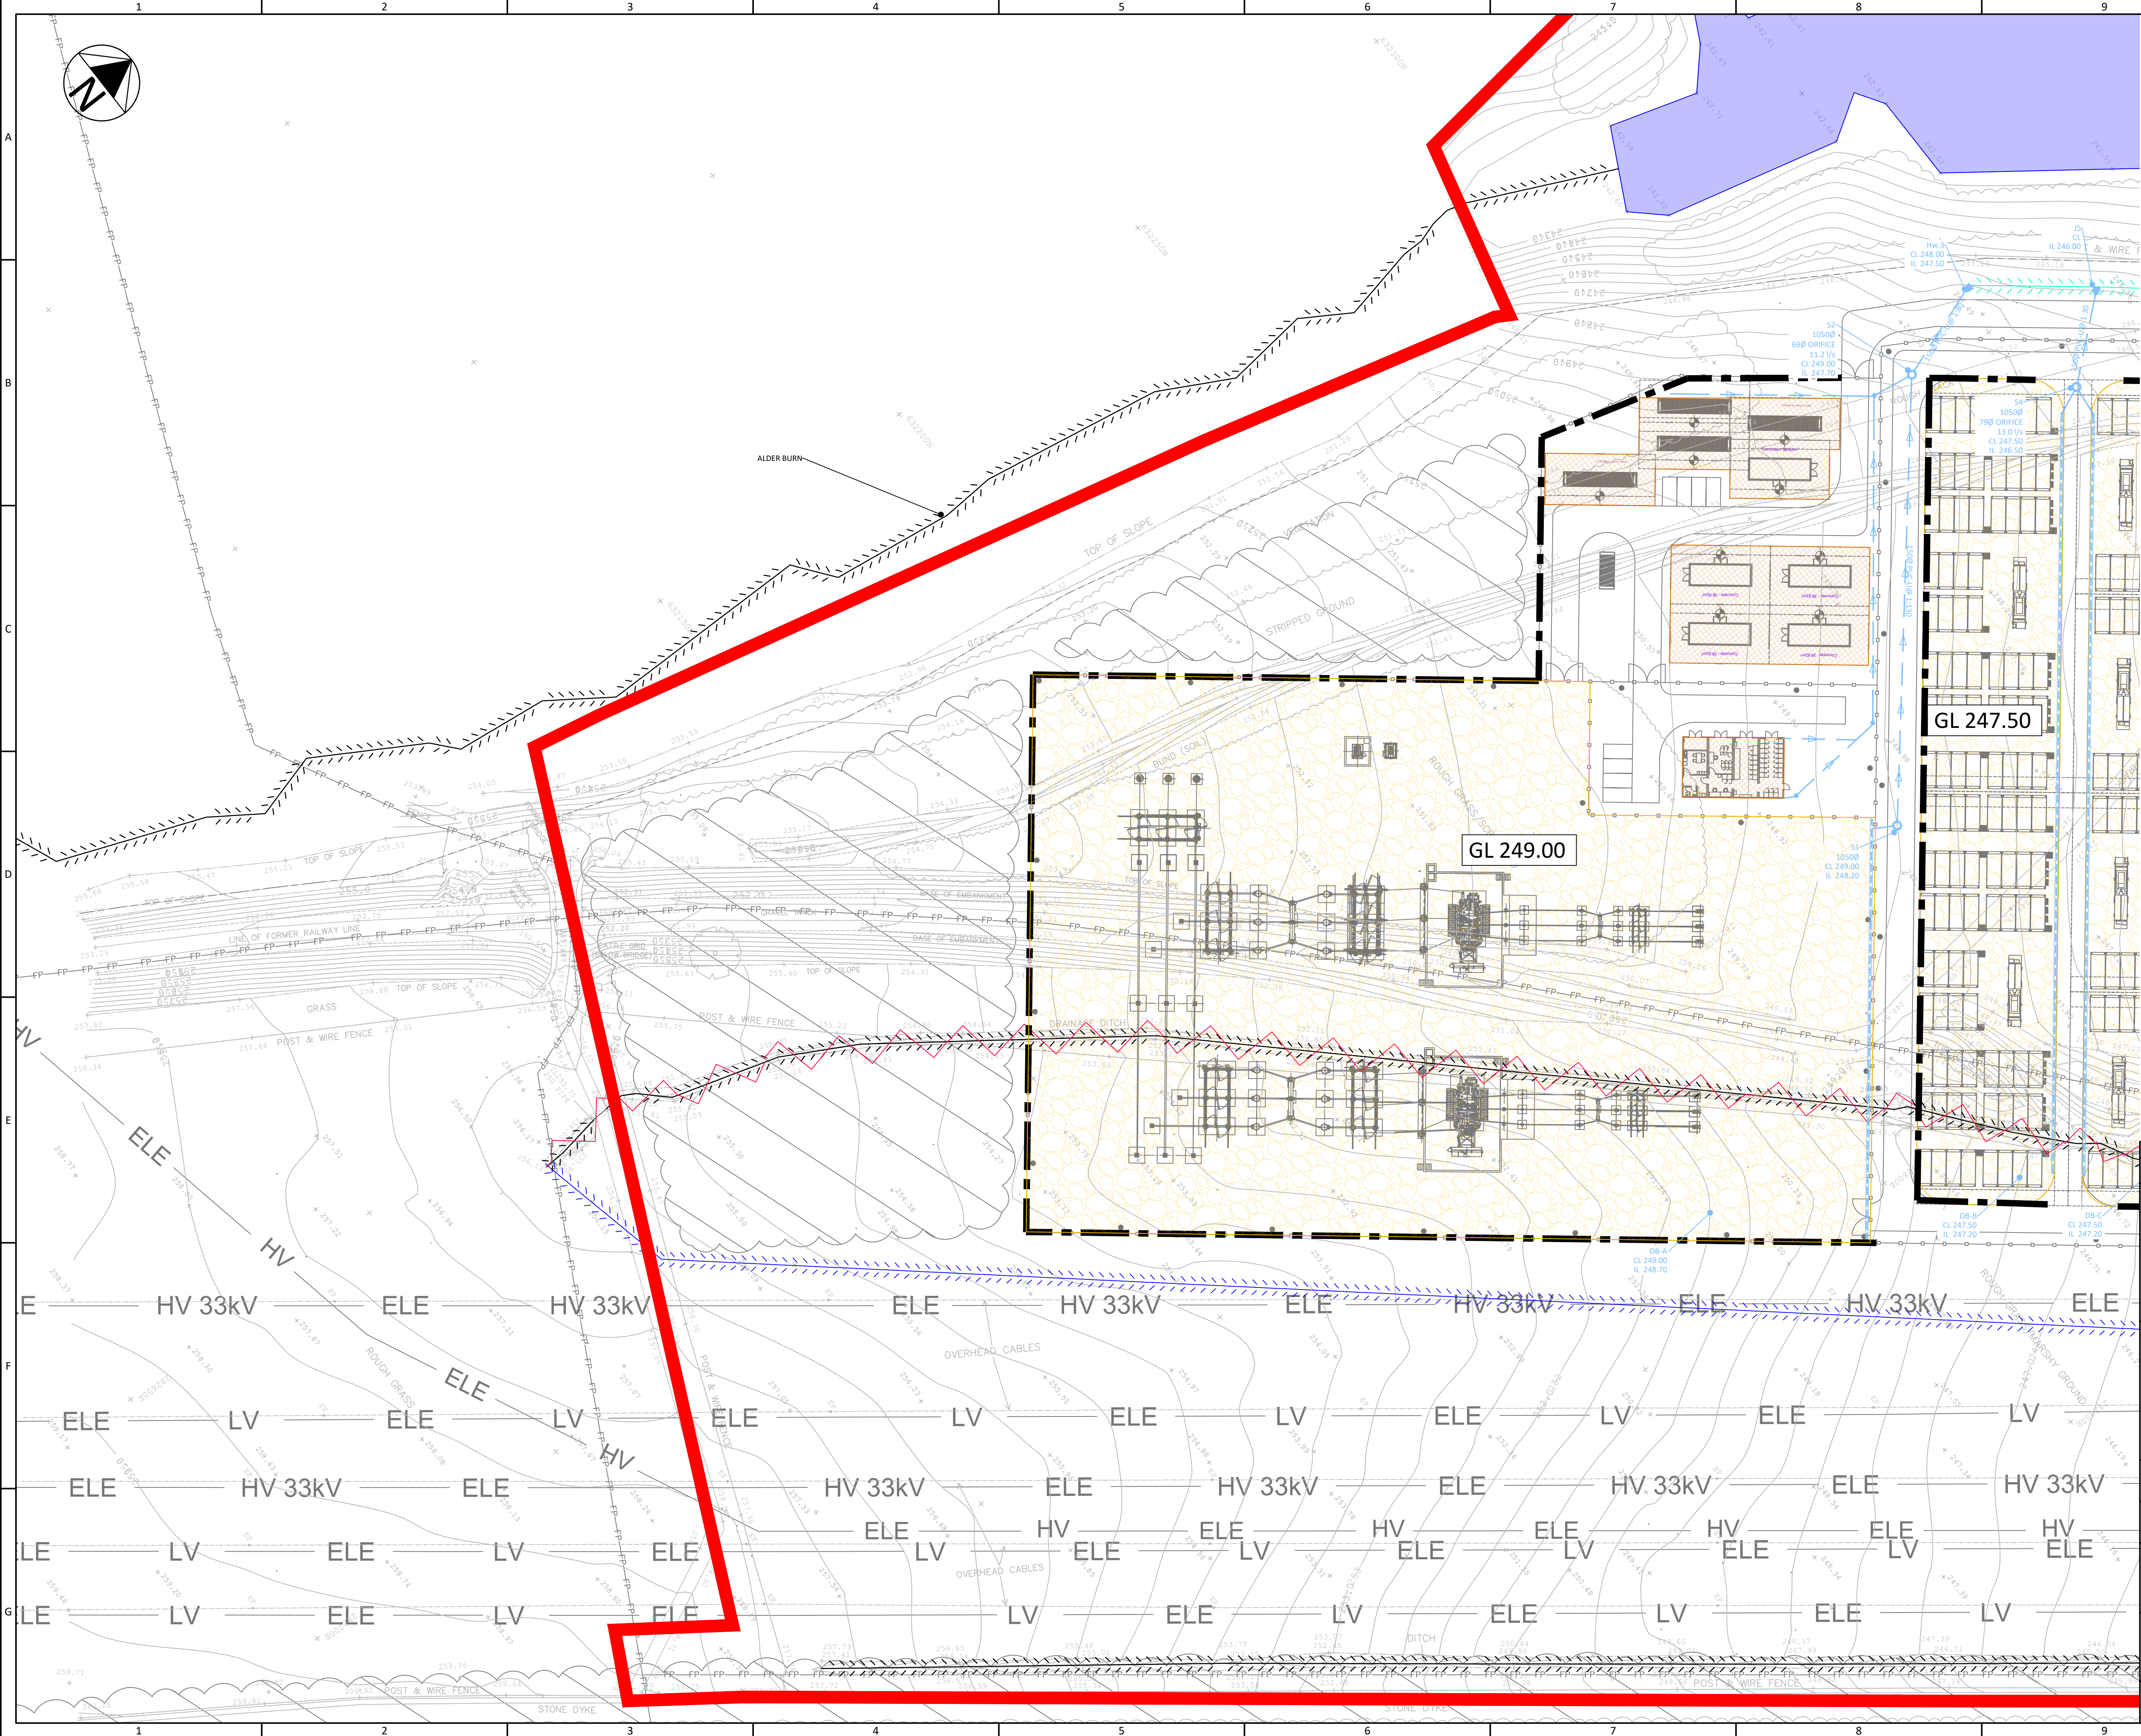

KEY

PROPOSED PRIVATE SURFACE WATER DRAIN

PROPOSED CULVERT DIVERSION

PROPOSED PCC CHAMBER

PROPOSED PPIC CHAMBER

PROPOSED 500mm DEEP SWALE (1:3 BANKS)

PROPOSED DIVERTED EXISTING DITCH

EXISTING DITCH

PROPOSED REVETMENT HEADWALL

PROPOSED PCC HEADWALL (ALTHON)

PROPOSED DRAINAGE BLANKET

PROPOSED HARDSTANDING

A	FIRST ISSUE	17.03.25	RP	SW
REV.	DESCRIPTION	Date	BY	CHK
DESIGN BY:				
CLIENT:				
DRAWING STATUS: PLANNING APPLICATION				
SCALE @ A1: 0 1:500 25 metres				
PROJECT: CONNEXUS BESS				
TITLE: DRAINAGE STRATEGY SHEET ONE				
PROJECT No:	DRAWING No:			REV:
19860	19860-TUM-PL-XXX-0210			A