


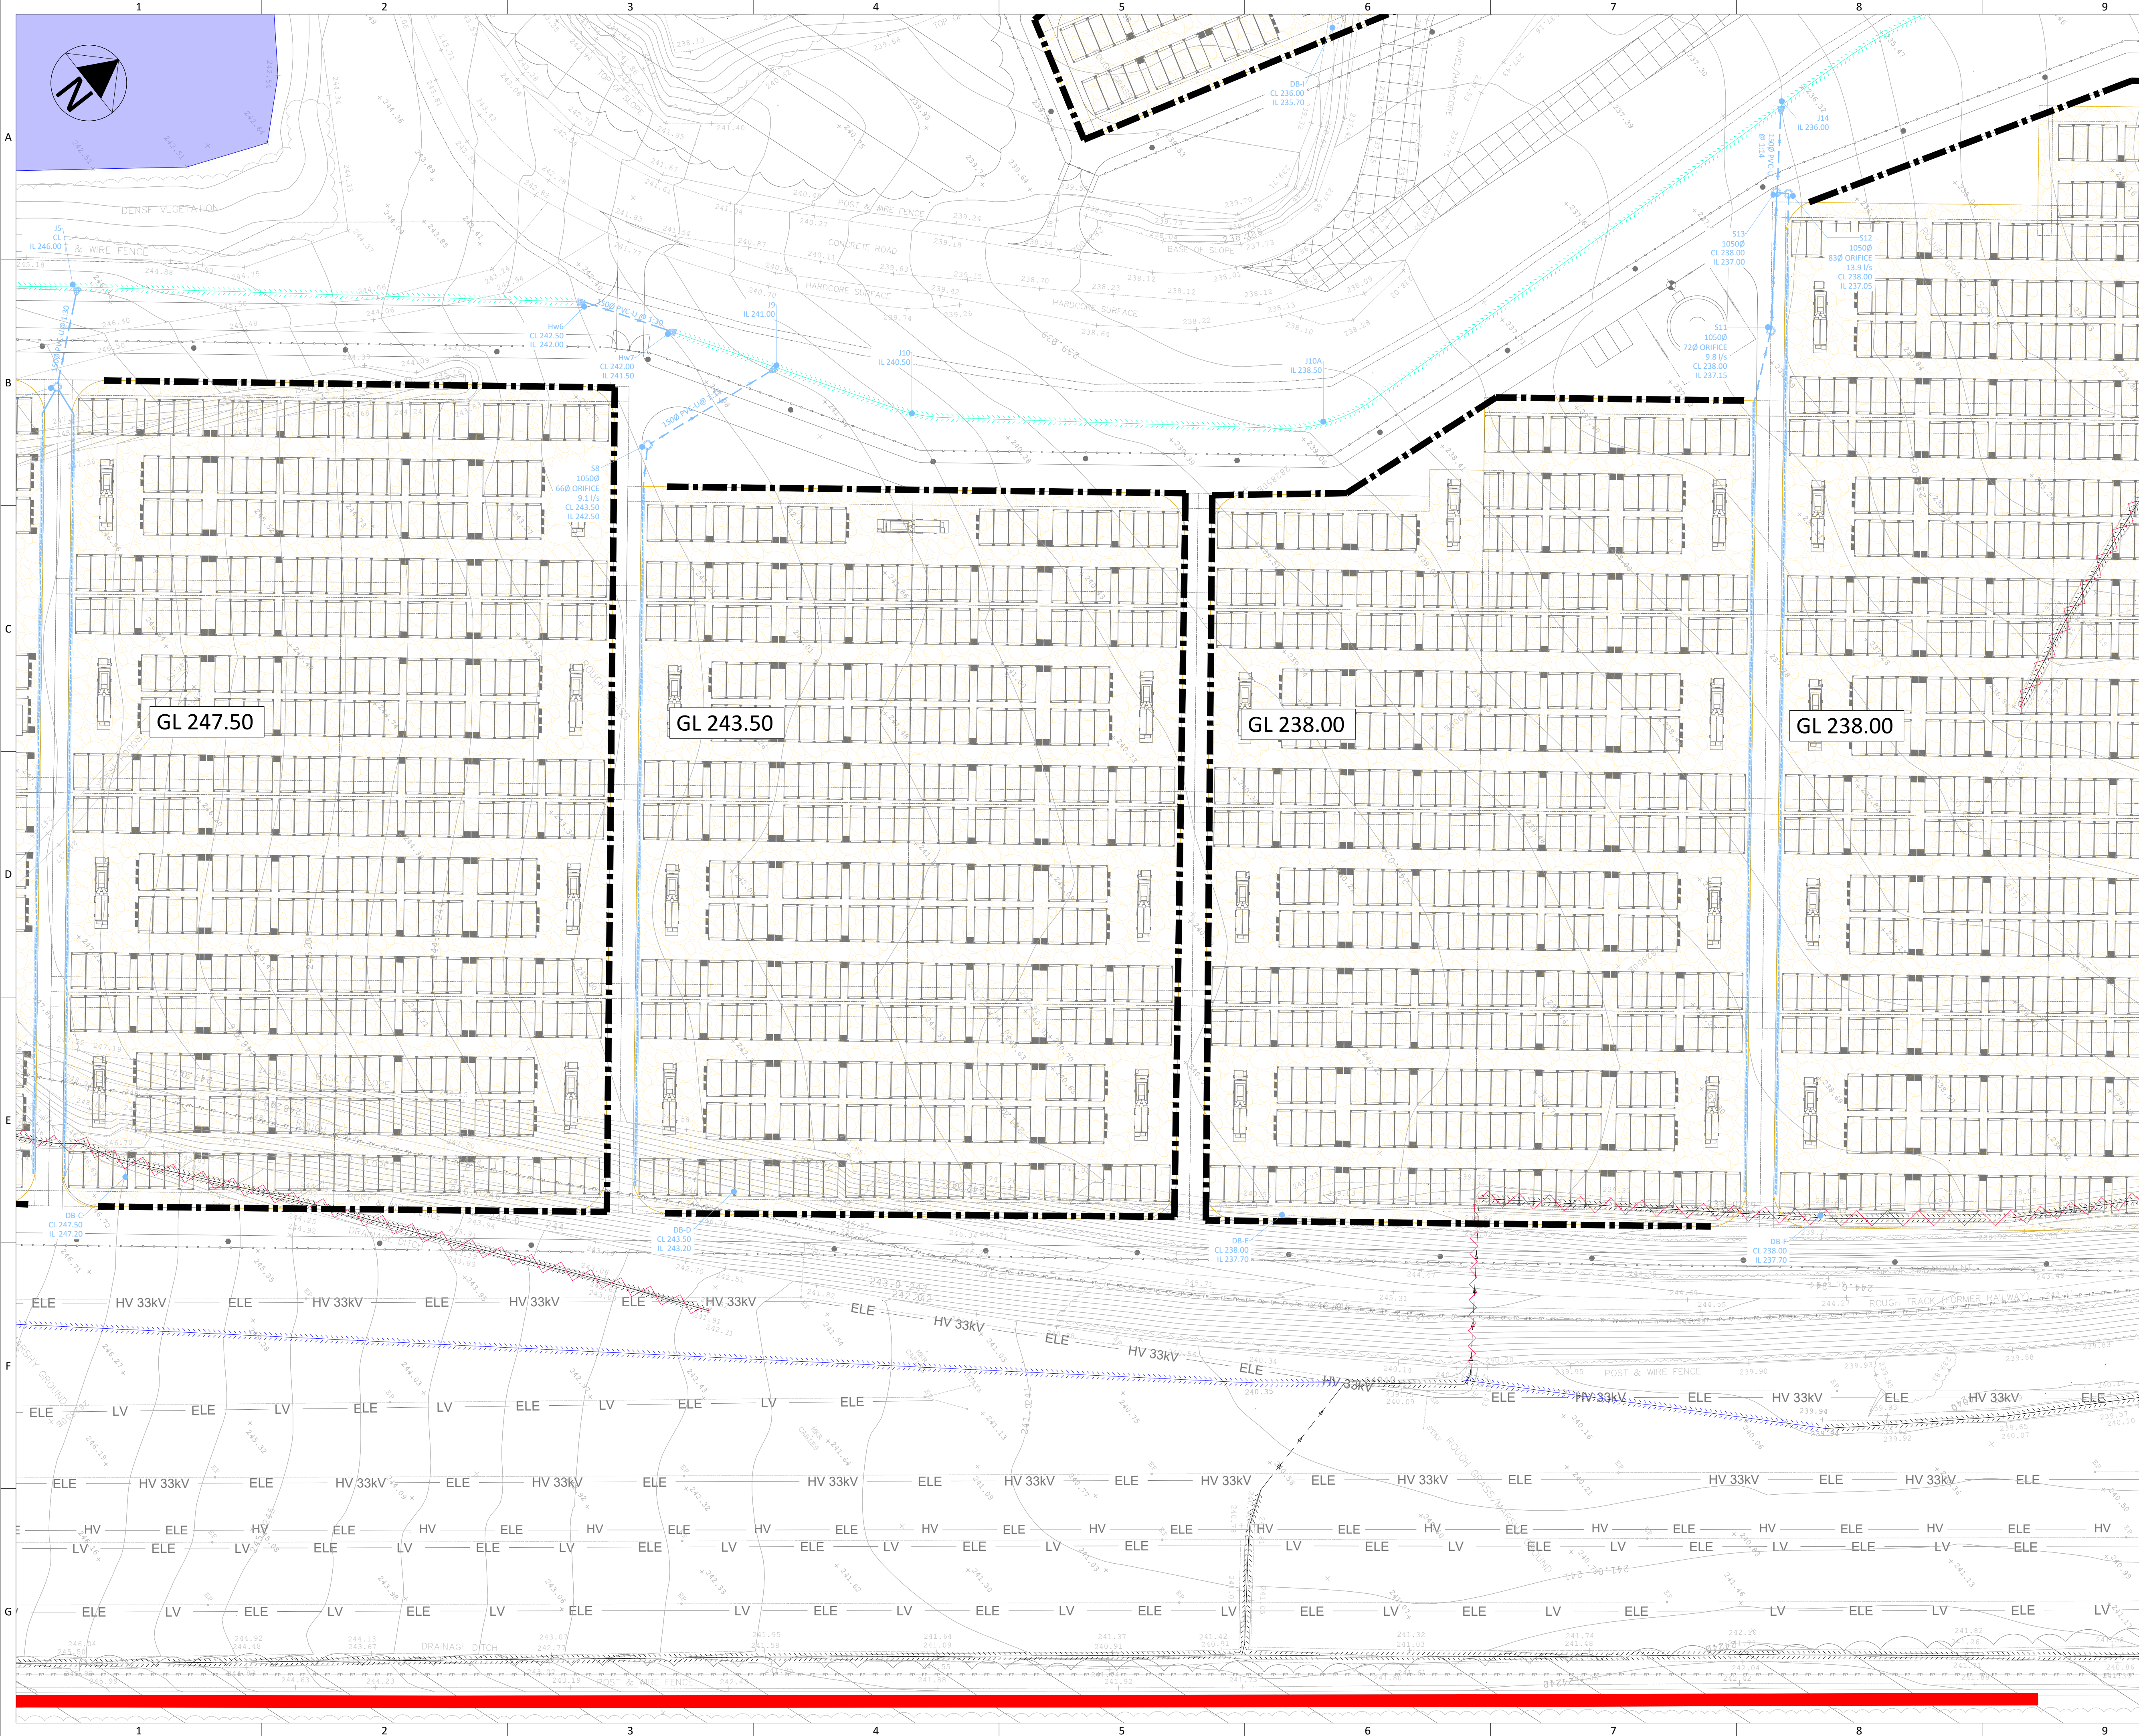

KEY

- PROPOSED PRIVATE SURFACE WATER DRAIN
- PROPOSED CULVERT DIVERSION
- PROPOSED PCC CHAMBER
- PROPOSED PPIC CHAMBER
- PROPOSED 500mm DEEP SWALE (1:3 BANKS)
- PROPOSED DIVERTED EXISTING DITCH
- EXISTING DITCH
- PROPOSED REVETMENT HEADWALL
- PROPOSED PCC HEADWALL (ALTHON)
- PROPOSED DRAINAGE BLANKET
- PROPOSED HARDSTANDING

A	FIRST ISSUE	17.03.25	RP	SW
REV.	DESCRIPTION	Date	BY	CHK

DESIGN BY:

tumu

CLIENT:

3R Energy


DRAWING STATUS: **PLANNING APPLICATION**

SCALE @ A1: 0 1:500 25 metres

PROJECT: **CONNEXUS BESS**

TITLE: **DRAINAGE STRATEGY SHEET TWO**


PROJECT No: 19860	DRAWING No: 19860-TUM-PL-XXX-0220	REV: A
--------------------------	--	---------------

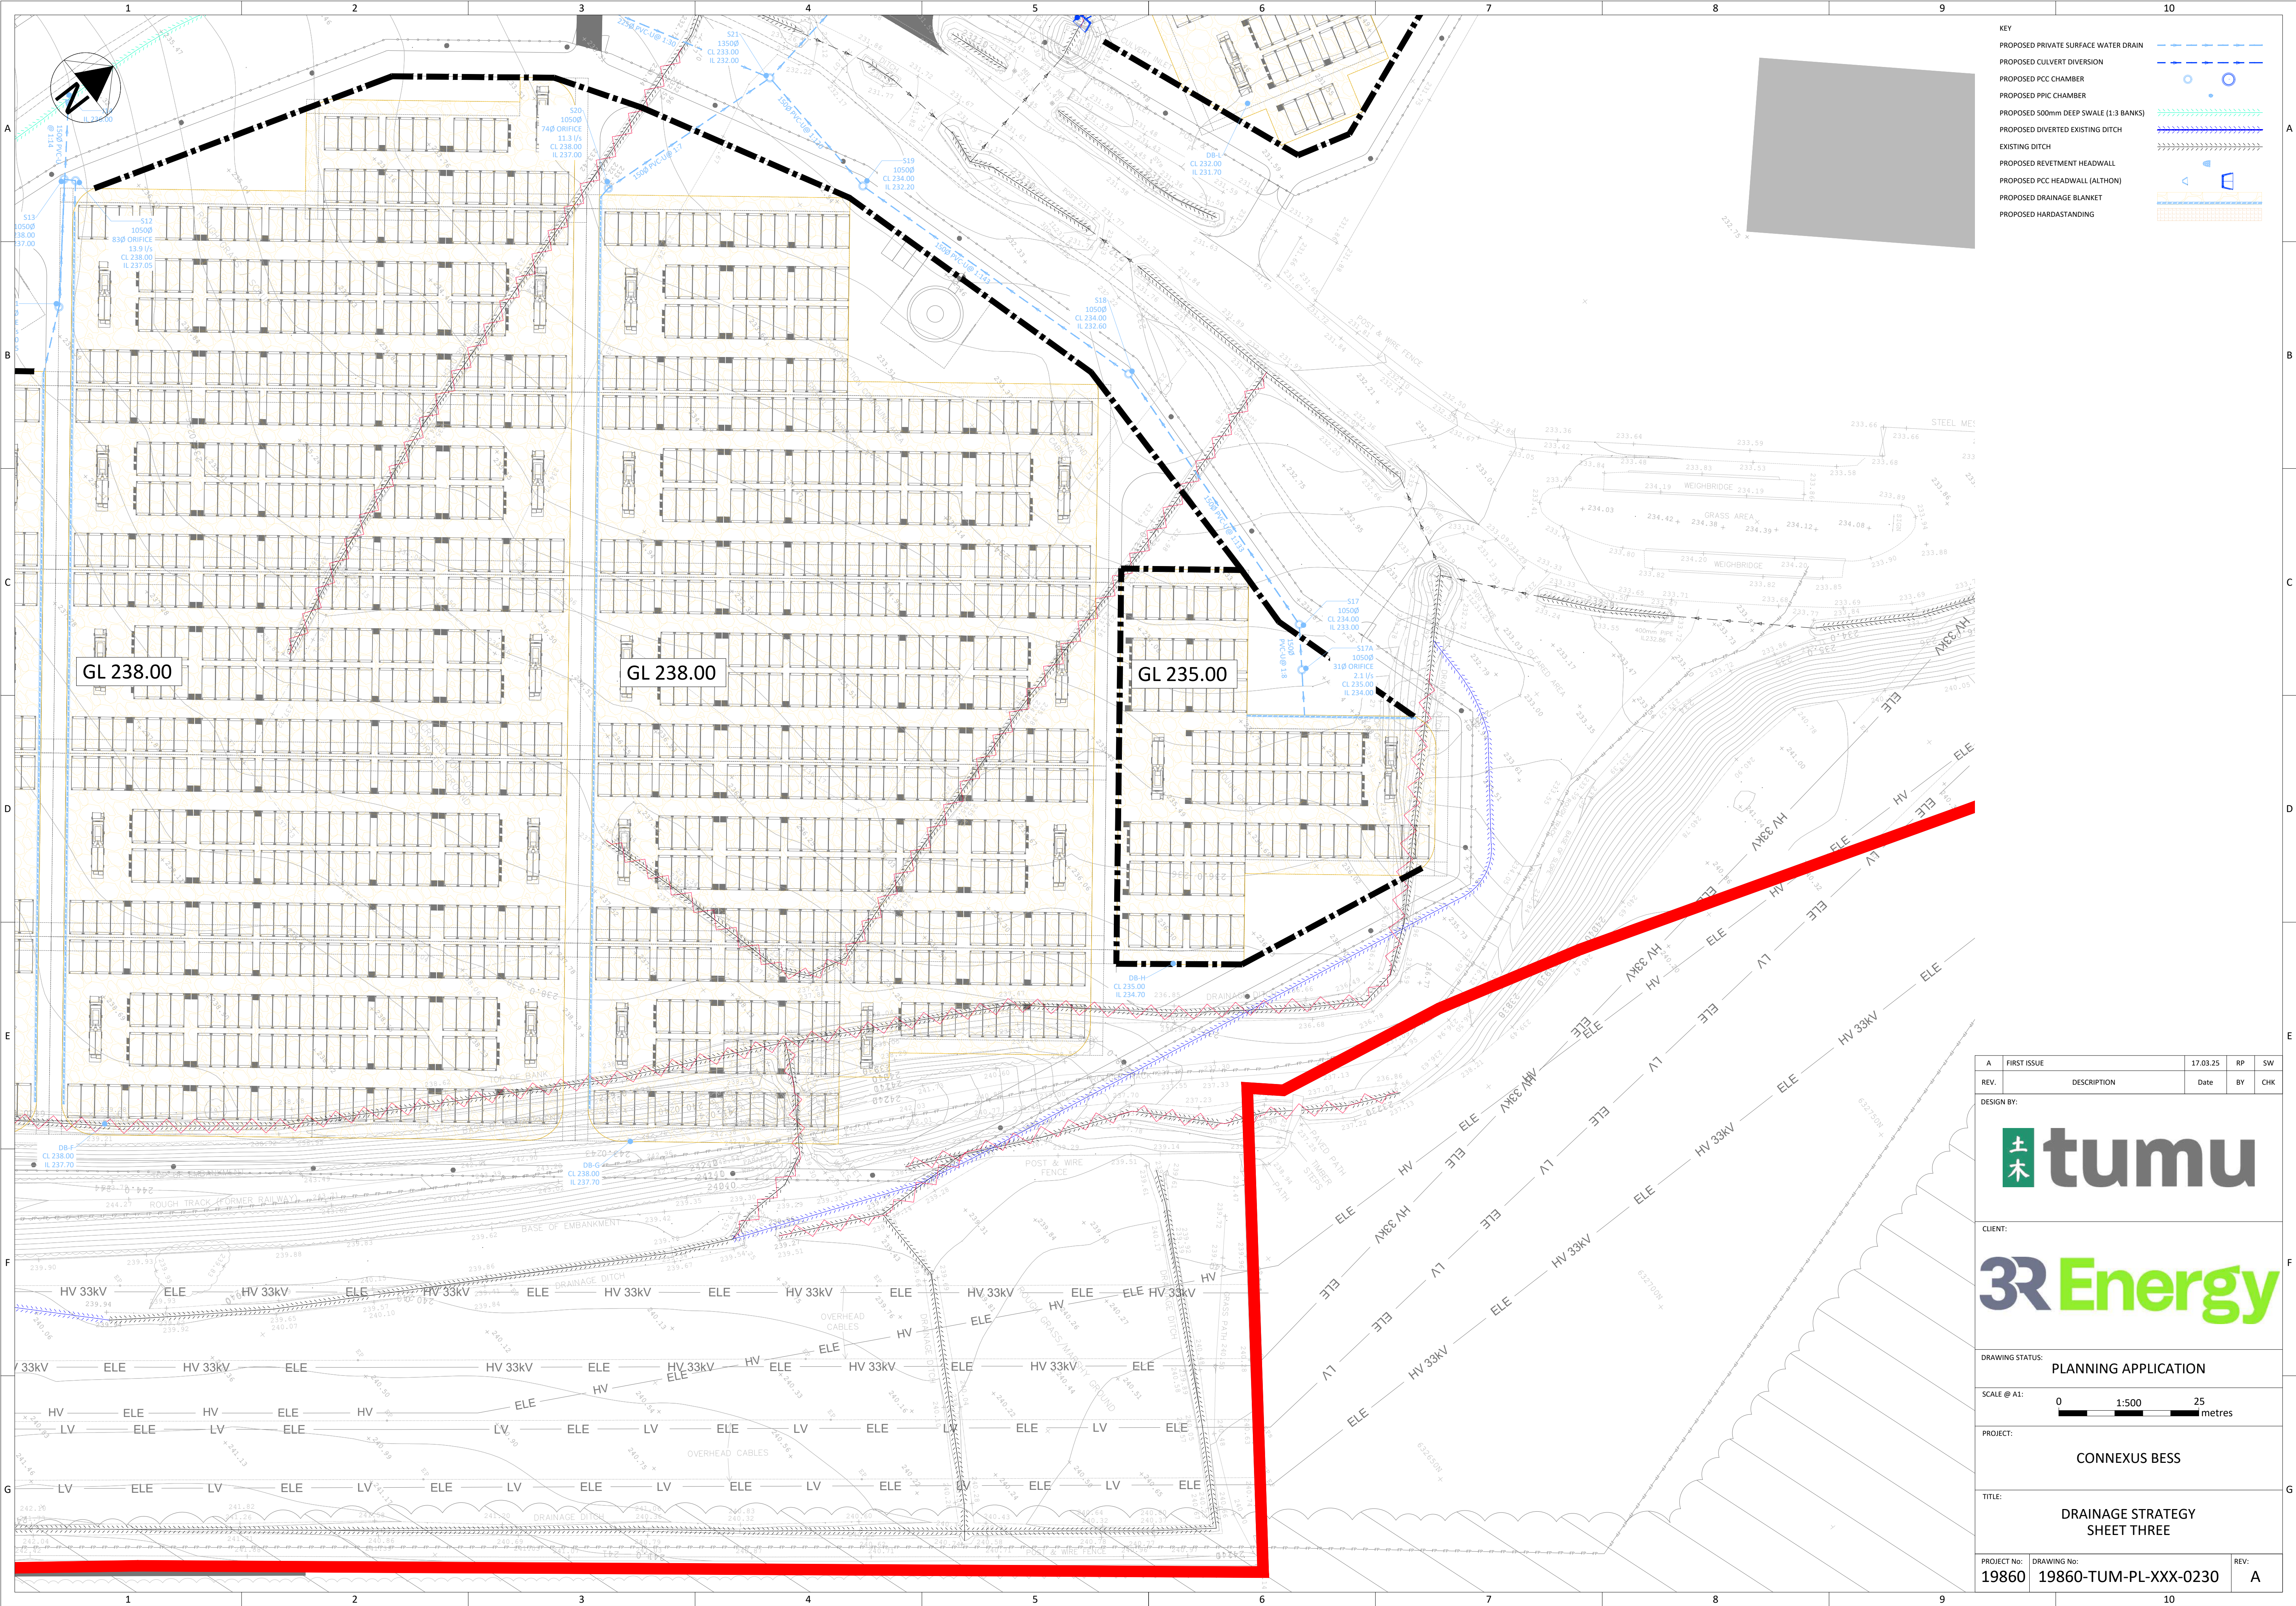

KEY

- PROPOSED PRIVATE SURFACE WATER DRAIN
- PROPOSED CULVERT DIVERSION
- PROPOSED PCC CHAMBER
- PROPOSED PPIC CHAMBER
- PROPOSED 500mm DEEP SWALE (1:3 BANKS)
- PROPOSED DIVERTED EXISTING DITCH
- EXISTING DITCH
- PROPOSED REVETMENT HEADWALL
- PROPOSED PCC HEADWALL (ALTHON)
- PROPOSED DRAINAGE BLANKET
- PROPOSED HARDSTANDING

A	FIRST ISSUE	17.03.25	RP	SW
REV.	DESCRIPTION	Date	BY	CHK
DESIGN BY:				
CLIENT:				
DRAWING STATUS: PLANNING APPLICATION				
SCALE @ A1: 0 1:500 25 metres				
PROJECT: CONNEXUS BESS				
TITLE: DRAINAGE STRATEGY SHEET THREE				
PROJECT No: 19860	DRAWING No: 19860-TUM-PL-XXX-0230	REV: A		

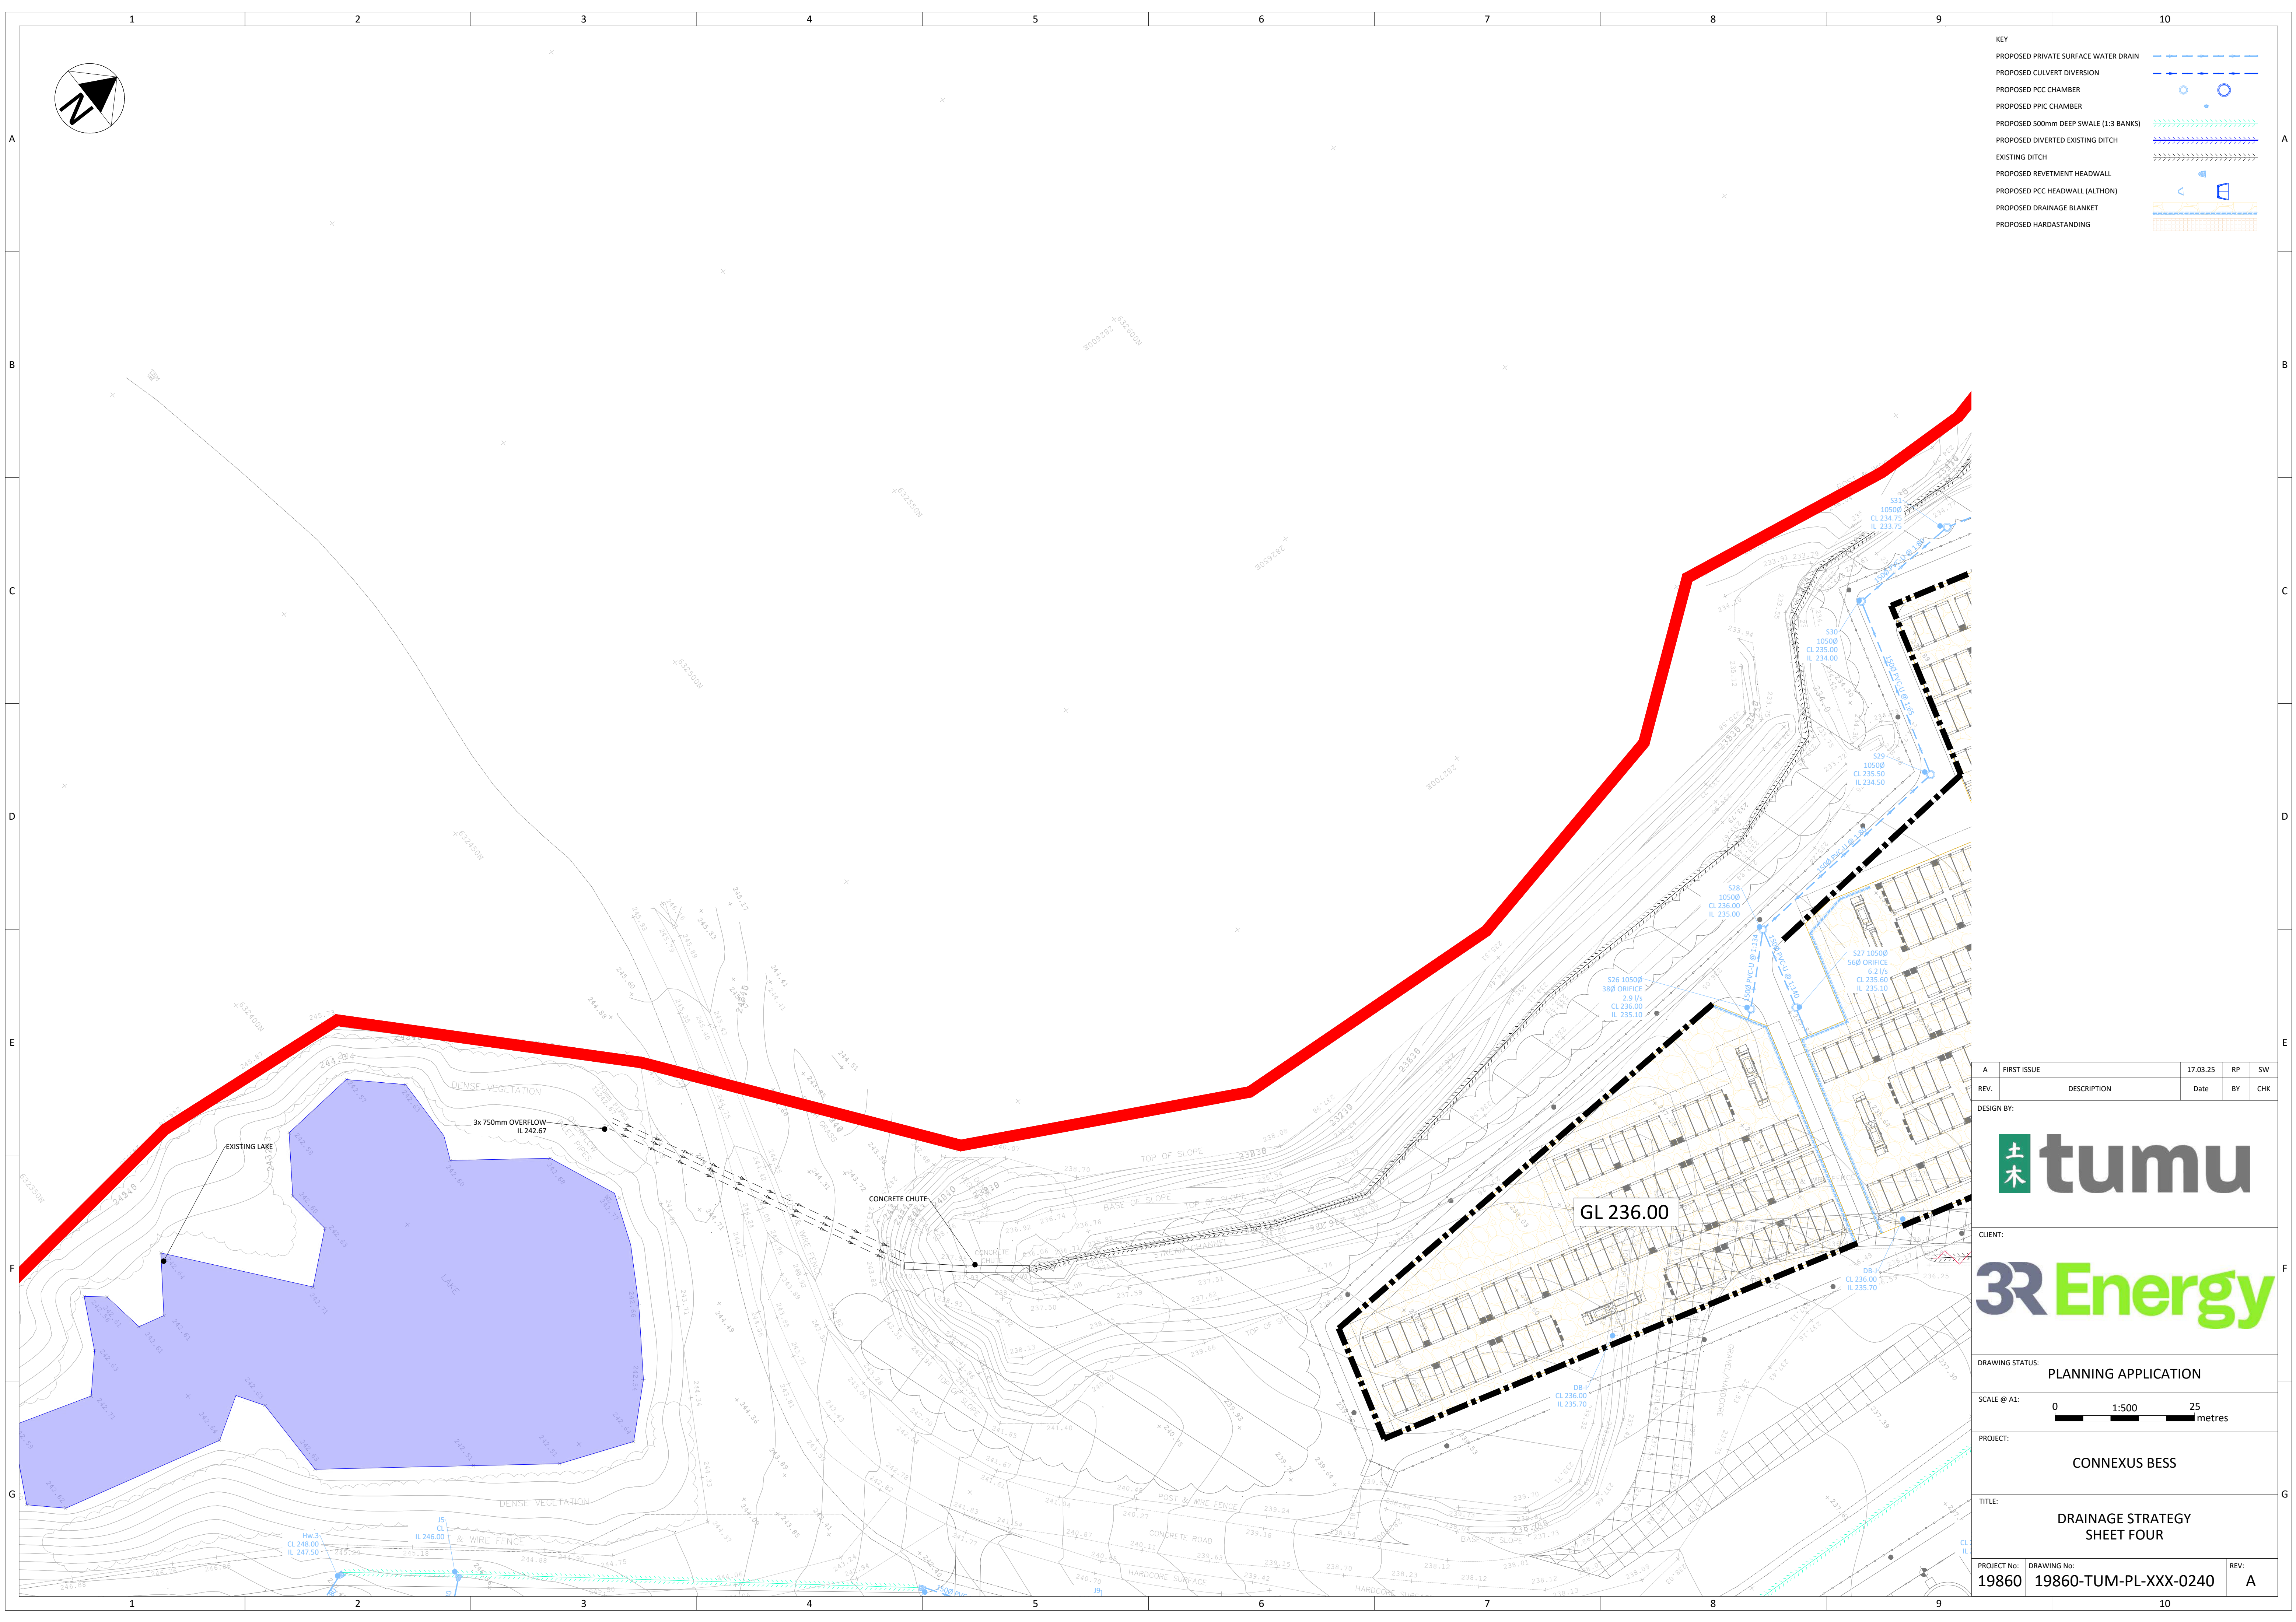


A	FIRST ISSUE	17.03.25	RP	
REV.	DESCRIPTION	Date	BY	

DESIGN BY: _____



DRAWING STATUS: **PLANNING APPLICATION**

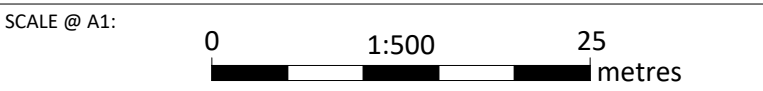


PROJECT: **CONNEXUS BESS**

TITLE:

DRAINAGE STRATEGY
SHEET FOUR

PROJECT No:	DRAWING No:	REV:
19860	19860-TUM-PL-XXX-0240	A

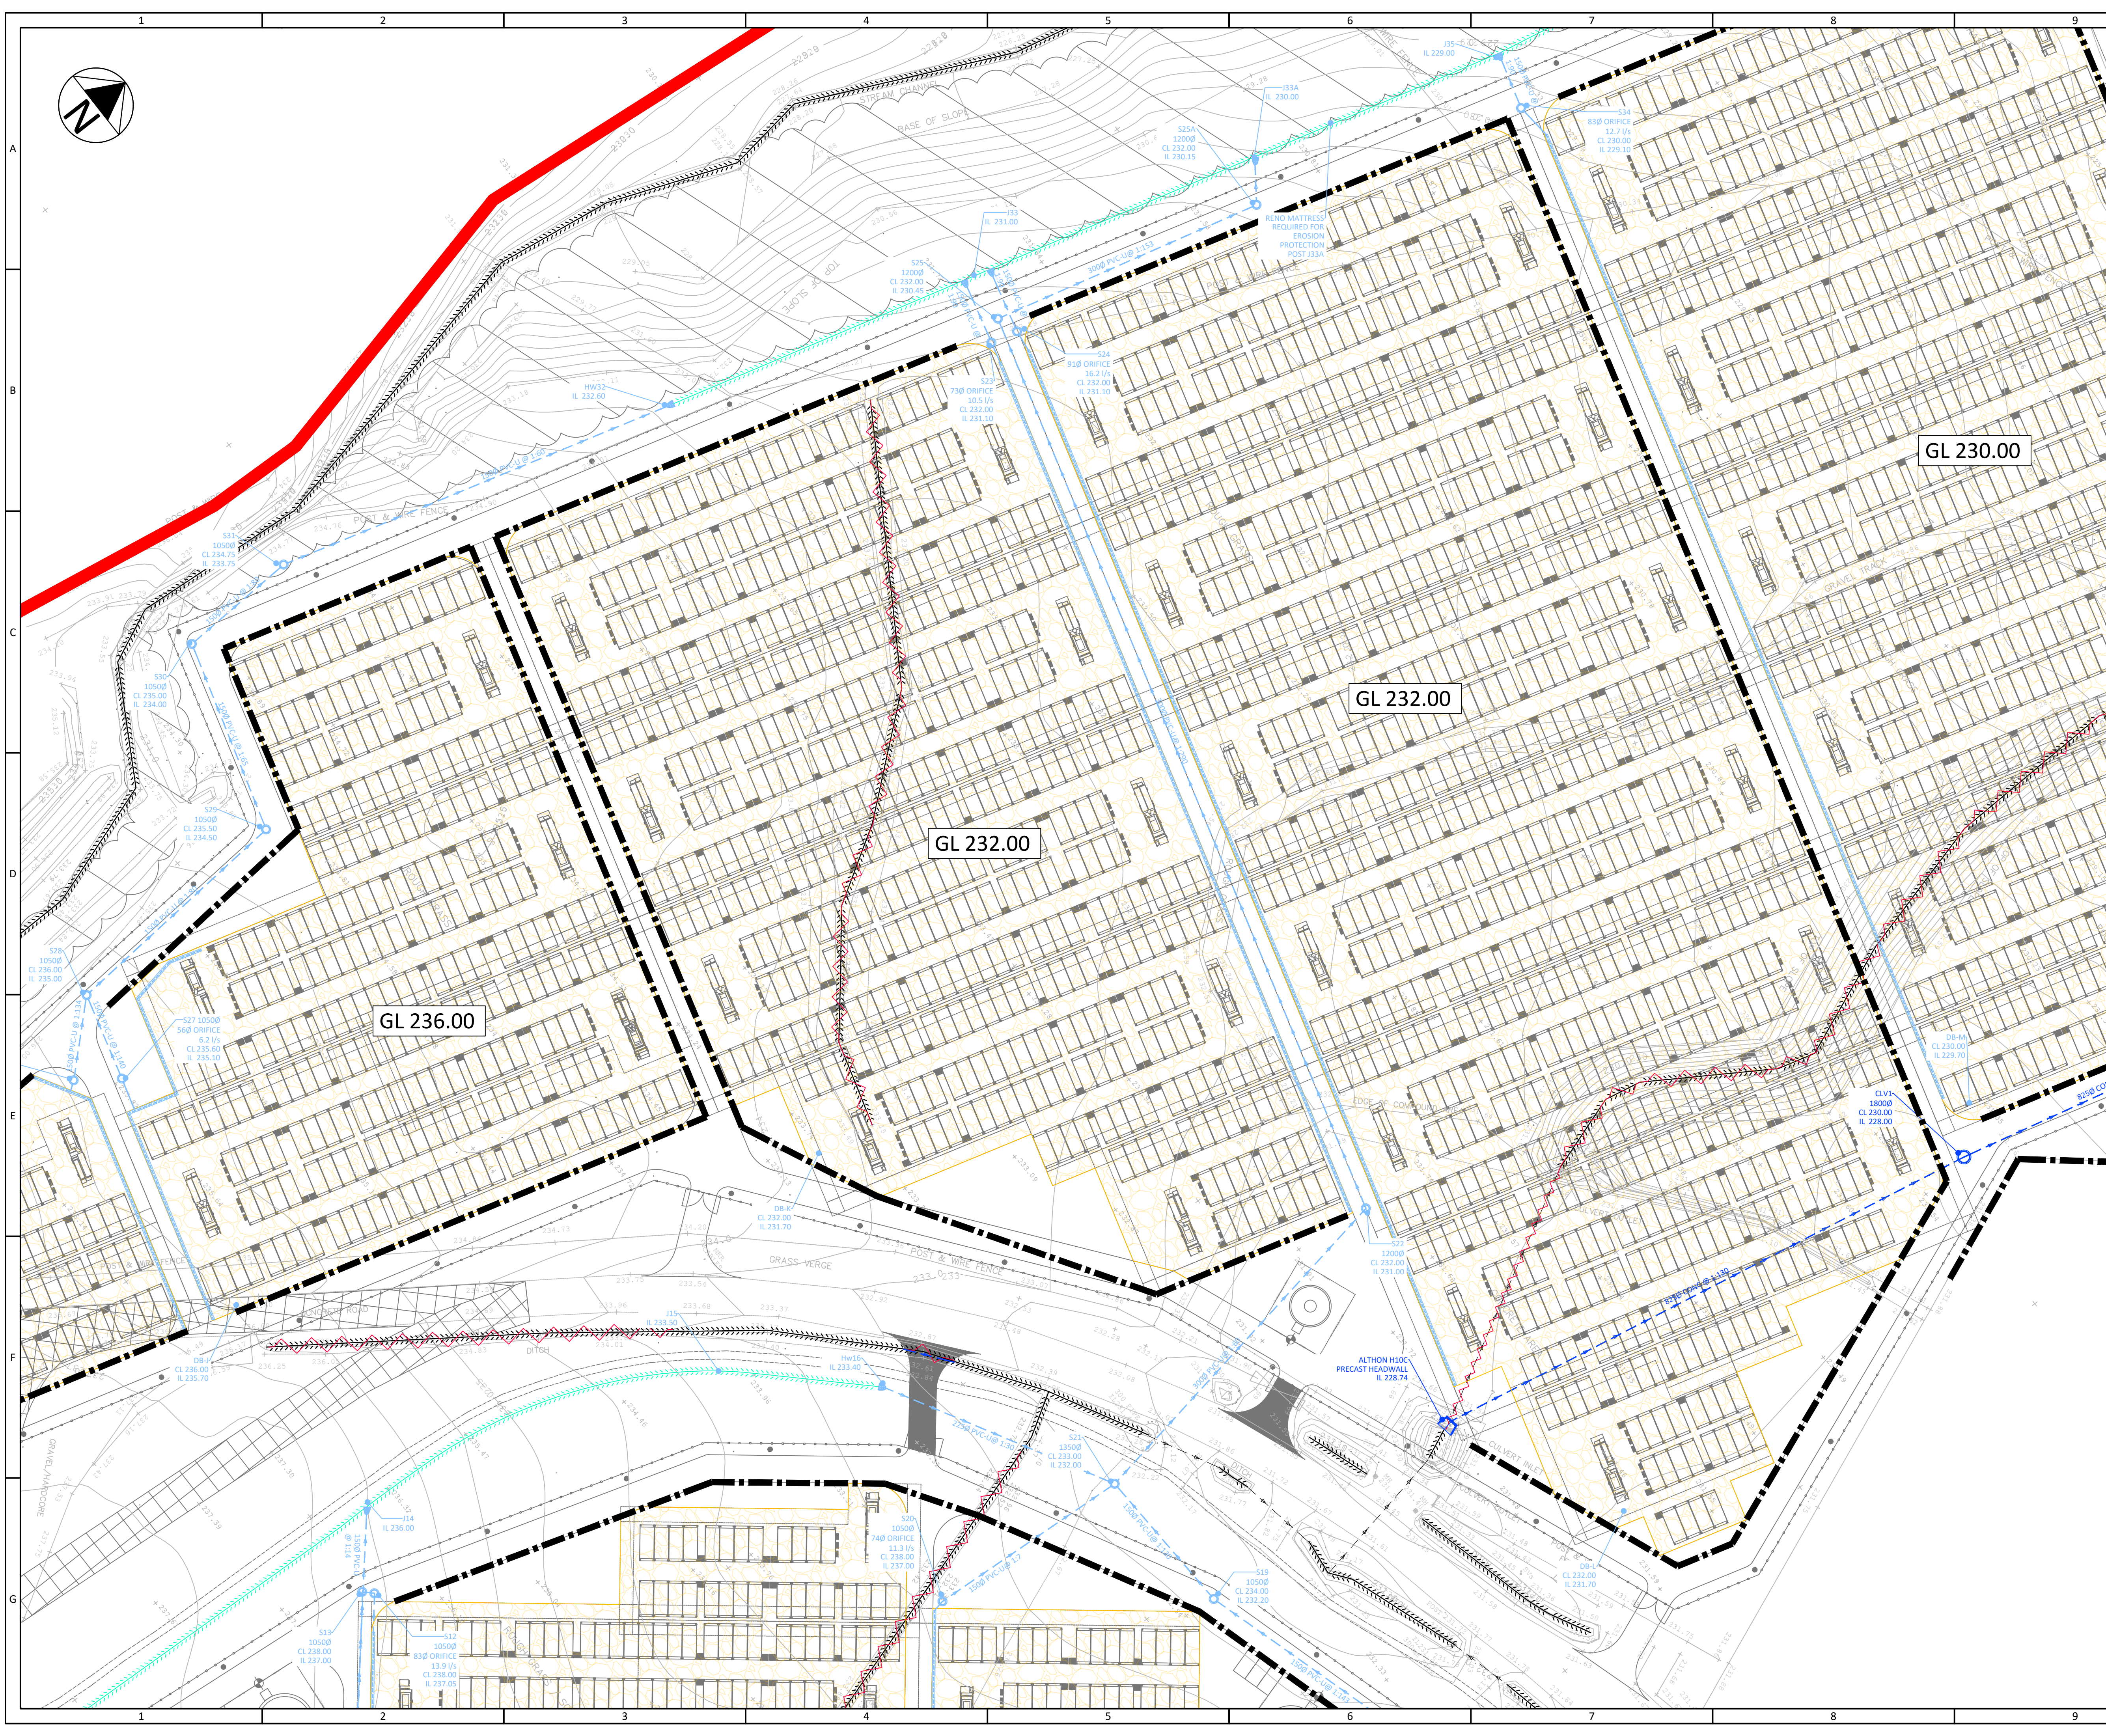

KEY

- PROPOSED PRIVATE SURFACE WATER DRAIN
- PROPOSED CULVERT DIVERSION
- PROPOSED PCC CHAMBER
- PROPOSED PPIC CHAMBER
- PROPOSED 500mm DEEP SWALE (1:3 BANKS)
- PROPOSED DIVERTED EXISTING DITCH
- EXISTING DITCH
- PROPOSED REVETMENT HEADWALL
- PROPOSED PCC HEADWALL (ALTHON)
- PROPOSED DRAINAGE BLANKET
- PROPOSED HARDASTANDING

GL 236.00

GL 232.00

GL 232.00

GL 230.00

A	FIRST ISSUE	17.03.25	RP	SW
REV.	DESCRIPTION	Date	BY	CHK
DESIGN BY:				
				
CLIENT:				
				
DRAWING STATUS: PLANNING APPLICATION				
SCALE @ A1: 0 1:500 25 metres				
PROJECT: CONNEXUS BESS				
TITLE: DRAINAGE STRATEGY SHEET FIVE				
PROJECT No: 19860	DRAWING No: 19860-TUM-PL-XXX-0250	REV: A		