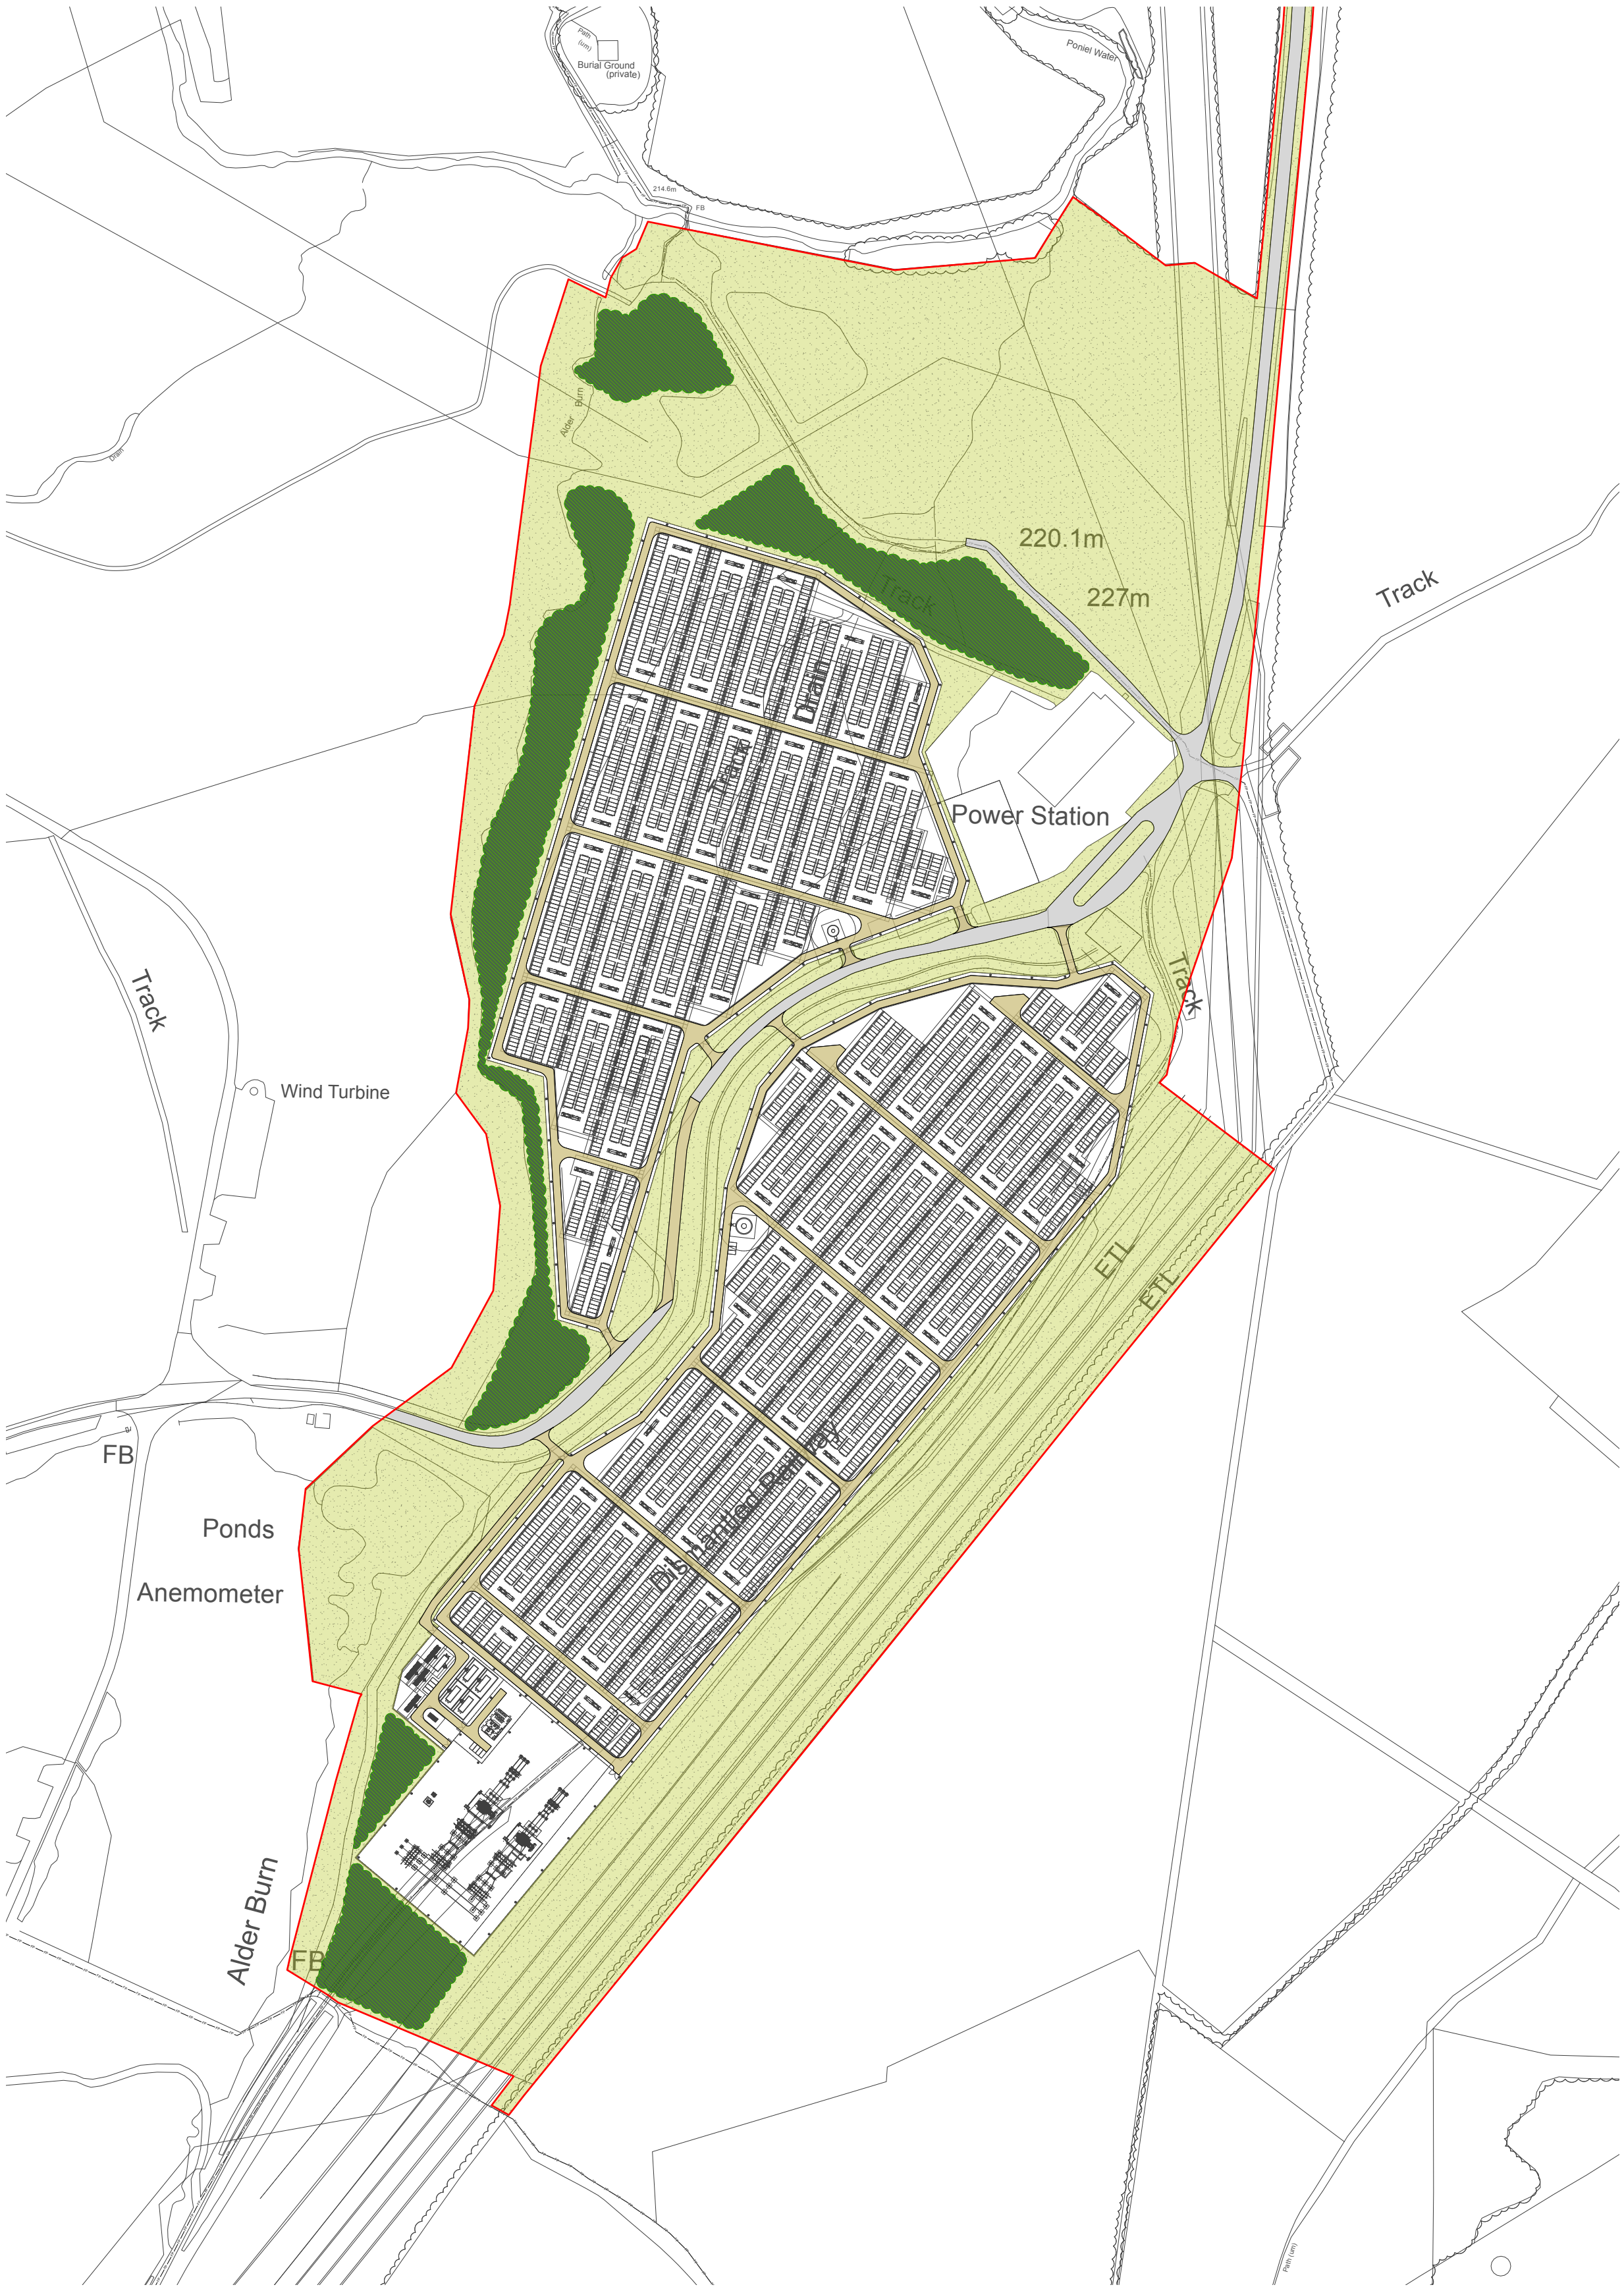


Legend:

Site boundary

Surfaces Existing	sq m
LV-Existing - Access road	26,909

Surfaces Proposed	sq m
LV-Proposed - Access track	21,788
LV-Proposed - Native broadleaf tree and shrub planting	33,516
LV-Tussocky grassland	218,992

Revision	Date	Notes

Project: **Hagshaw LDES**

Title: Landscape Proposals

Date: April 2025

Ref: 1363/7

Scale: 1:3000 @ A1

